

TERREBONNE PARISH CONSOLIDATED GOVERNMENT


SOUTH WASTEWATER TREATMENT PLANT LEVEE REHABILITATION PROJECT AT CELL 1 (HURRICANE IDA)

PARISH PROJECT
TERREBONNE PARISH, LOUISIANA
October, 2023



PARISH COUNCIL


- | | |
|------------------------|-------------------------|
| Brien Pledger | District 1 |
| Carl "Carlee" Harding | District 2 |
| Gerald Michel | District 3 |
| John Amedee | District 4 |
| Jessica Domangue, LCSW | District 5 |
| Darrin Guidry | District 6 |
| Daniel "Danny" Babin | District 7 |
| Dirk Guidry | District 8 |
| Steve Trosclair | District 9 |
| Gordon E. Dove | Parish President |

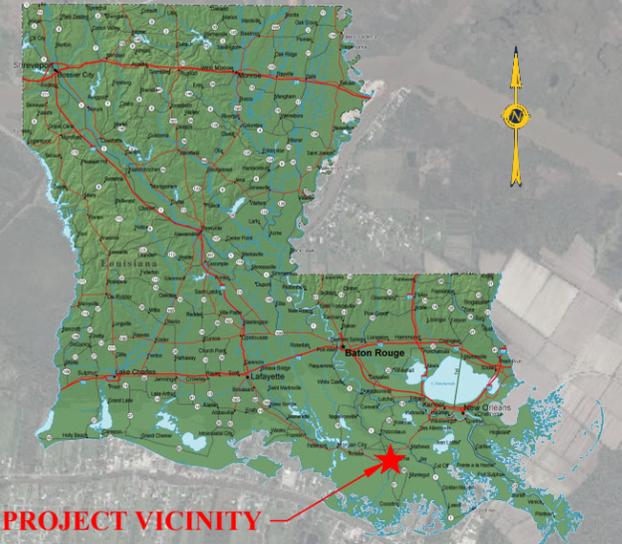

PROJECT VICINITY

VICINITY MAP

NOT TO SCALE

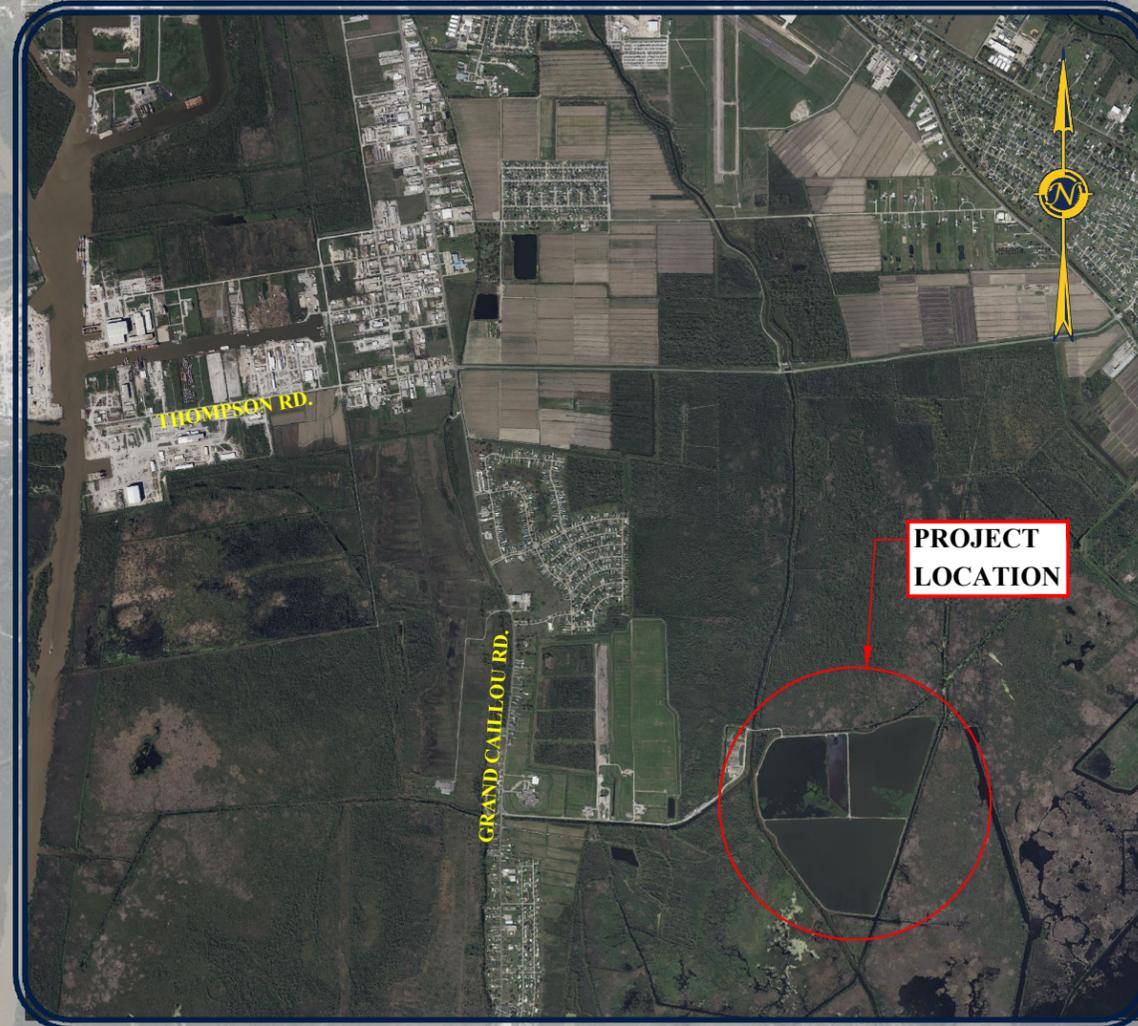

PROJECT LOCATION

Project Location



SHEET INDEX	
SHEET #	TITLE
01	Title Sheet
02	General Notes
03	Access Plan
04	Site Plan
05	Proposed Levee CL Table
06	Typical Section
07	Concrete Mat Details
08-12	Plan & Profiles
13-23	Cross Sections
24	Levee Fill Volume Tables



Approved: _____ Date: 10/2/23

Kevin D. Keiser, Reg. Civil Engineer
Project Engineer
GIS Engineering, LLC.
Coastal Design & Infrastructure

Set No. _____

THIS DRAWING HAS BEEN REDUCED TO ONE HALF SIZE

TYPE OF CONSTRUCTION
HEAVY CONSTRUCTION AND OR
HWY STREET BRIDGE
CONSTRUCTION

ISSUED FOR BIDS

PROJECTION: LOUISIANA STATE PLAN (SOUTH ZONE)
GEO. DATUM: NAD83 / VERTICAL: NAVD88
GEO: 2018
GRID UNITS: US FEET



U:\Department_39\GIS\TPCS - Terrebonne Parish\423_South Treatment Plant\400_Execution\460_Drawings\461_DWG\Title Sheet.dwg



ENGINEERING LLC

Coastal Design & Infrastructure
197 Elysian Drive
Houma, LA 70363
O: (985) 219-1000 | F: (985) 475-7014

ENGINEERING • PLANNING • ENVIRONMENTAL CONSULTING

REVISIONS

No.	Description	Date
0	ISSUE FOR BID	10/2023



THIS DRAWING HAS BEEN REDUCED TO ONE HALF SIZE

THIS DOCUMENT IS THE PROPERTY OF GRAND ISLE SHIP YARD ("GISY"). IT IS TO BE USED ONLY IN CONNECTION WITH WORK BEING PERFORMED BY GISY OR THE APPROVED CONTRACTOR. REPRODUCTION IN WHOLE OR IN PART FOR ANY PURPOSE OTHER THAN WORK PERFORMED BY GISY OR THE APPROVED CONTRACTOR IS FORBIDDEN EXCEPT BY EXPRESS WRITTEN PERMISSION OF GISY. IT IS TO BE SAFEGUARDED AGAINST BOTH DELIBERATE AND INADVERTENT DISCLOSURE TO ANY THIRD PARTY.

TERREBONNE PARISH CONSOLIDATED GOVERNMENT
SOUTH WASTEWATER TREATMENT PLANT
LEVEE REHABILITATION AT CELL 1 (HURRICANE IDA)

ACCESS PLAN

Project number	39130-1423
Date	OCTOBER 2023
Designed by	KDK
Drawn by	MAC, MJC
Checked by	JPC
Checked by	KDK
Plot Date	October 4, 2023



NOTE: THE IMAGE ABOVE IS A GENERAL REPRESENTATION OF THE WORK AREA, ACTUAL FIELD CONDITIONS MAY DIFFER.

- LEGEND**
- PROPOSED LEVEE IMPROVEMENTS
 - ACCESS ROUTE

ACCESS PLAN



I:\Department\39130\TPCS - Terrebonne Parish\423 - South Treatment Plant\400 Execution\460 Drawings\461 DWG\ACCESS PLAN.dwg



ENGINEERING LLC

Coastal Design & Infrastructure
197 Elysian Drive
Houma, LA 70363
O: (985) 219-1000 | F: (985) 475-7014

ENGINEERING • PLANNING • ENVIRONMENTAL CONSULTING

REVISIONS

No.	Description	Date
0	ISSUE FOR BID	10/2023



THIS DRAWING HAS BEEN REDUCED TO ONE HALF SIZE


THIS DOCUMENT IS THE PROPERTY OF GRAND ISLE SHIP YARD ("GISY"). IT IS TO BE USED ONLY IN CONNECTION WITH WORK BEING PERFORMED BY GISY OR THE APPROVED CONTRACTOR. REPRODUCTION IN WHOLE OR IN PART FOR ANY PURPOSE OTHER THAN WORK PERFORMED BY GISY OR THE APPROVED CONTRACTOR IS FORBIDDEN EXCEPT BY EXPRESS WRITTEN PERMISSION OF GISY. IT IS TO BE SAFEGUARDED AGAINST BOTH DELIBERATE AND INADVERTENT DISCLOSURE TO ANY THIRD PARTY.

TERREBONNE PARISH CONSOLIDATED GOVERNMENT
SOUTH WASTEWATER TREATMENT PLANT
LEVEE REHABILITATION AT CELL 1 (HURRICANE IDA)

PROPOSED SITE PLAN

Project number	39130-1423
Date	OCTOBER 2023
Designed by	KDK
Drawn by	MAC, MJC
Checked by	JPC
Checked by	KDK
Plot Date	October 4, 2023

04

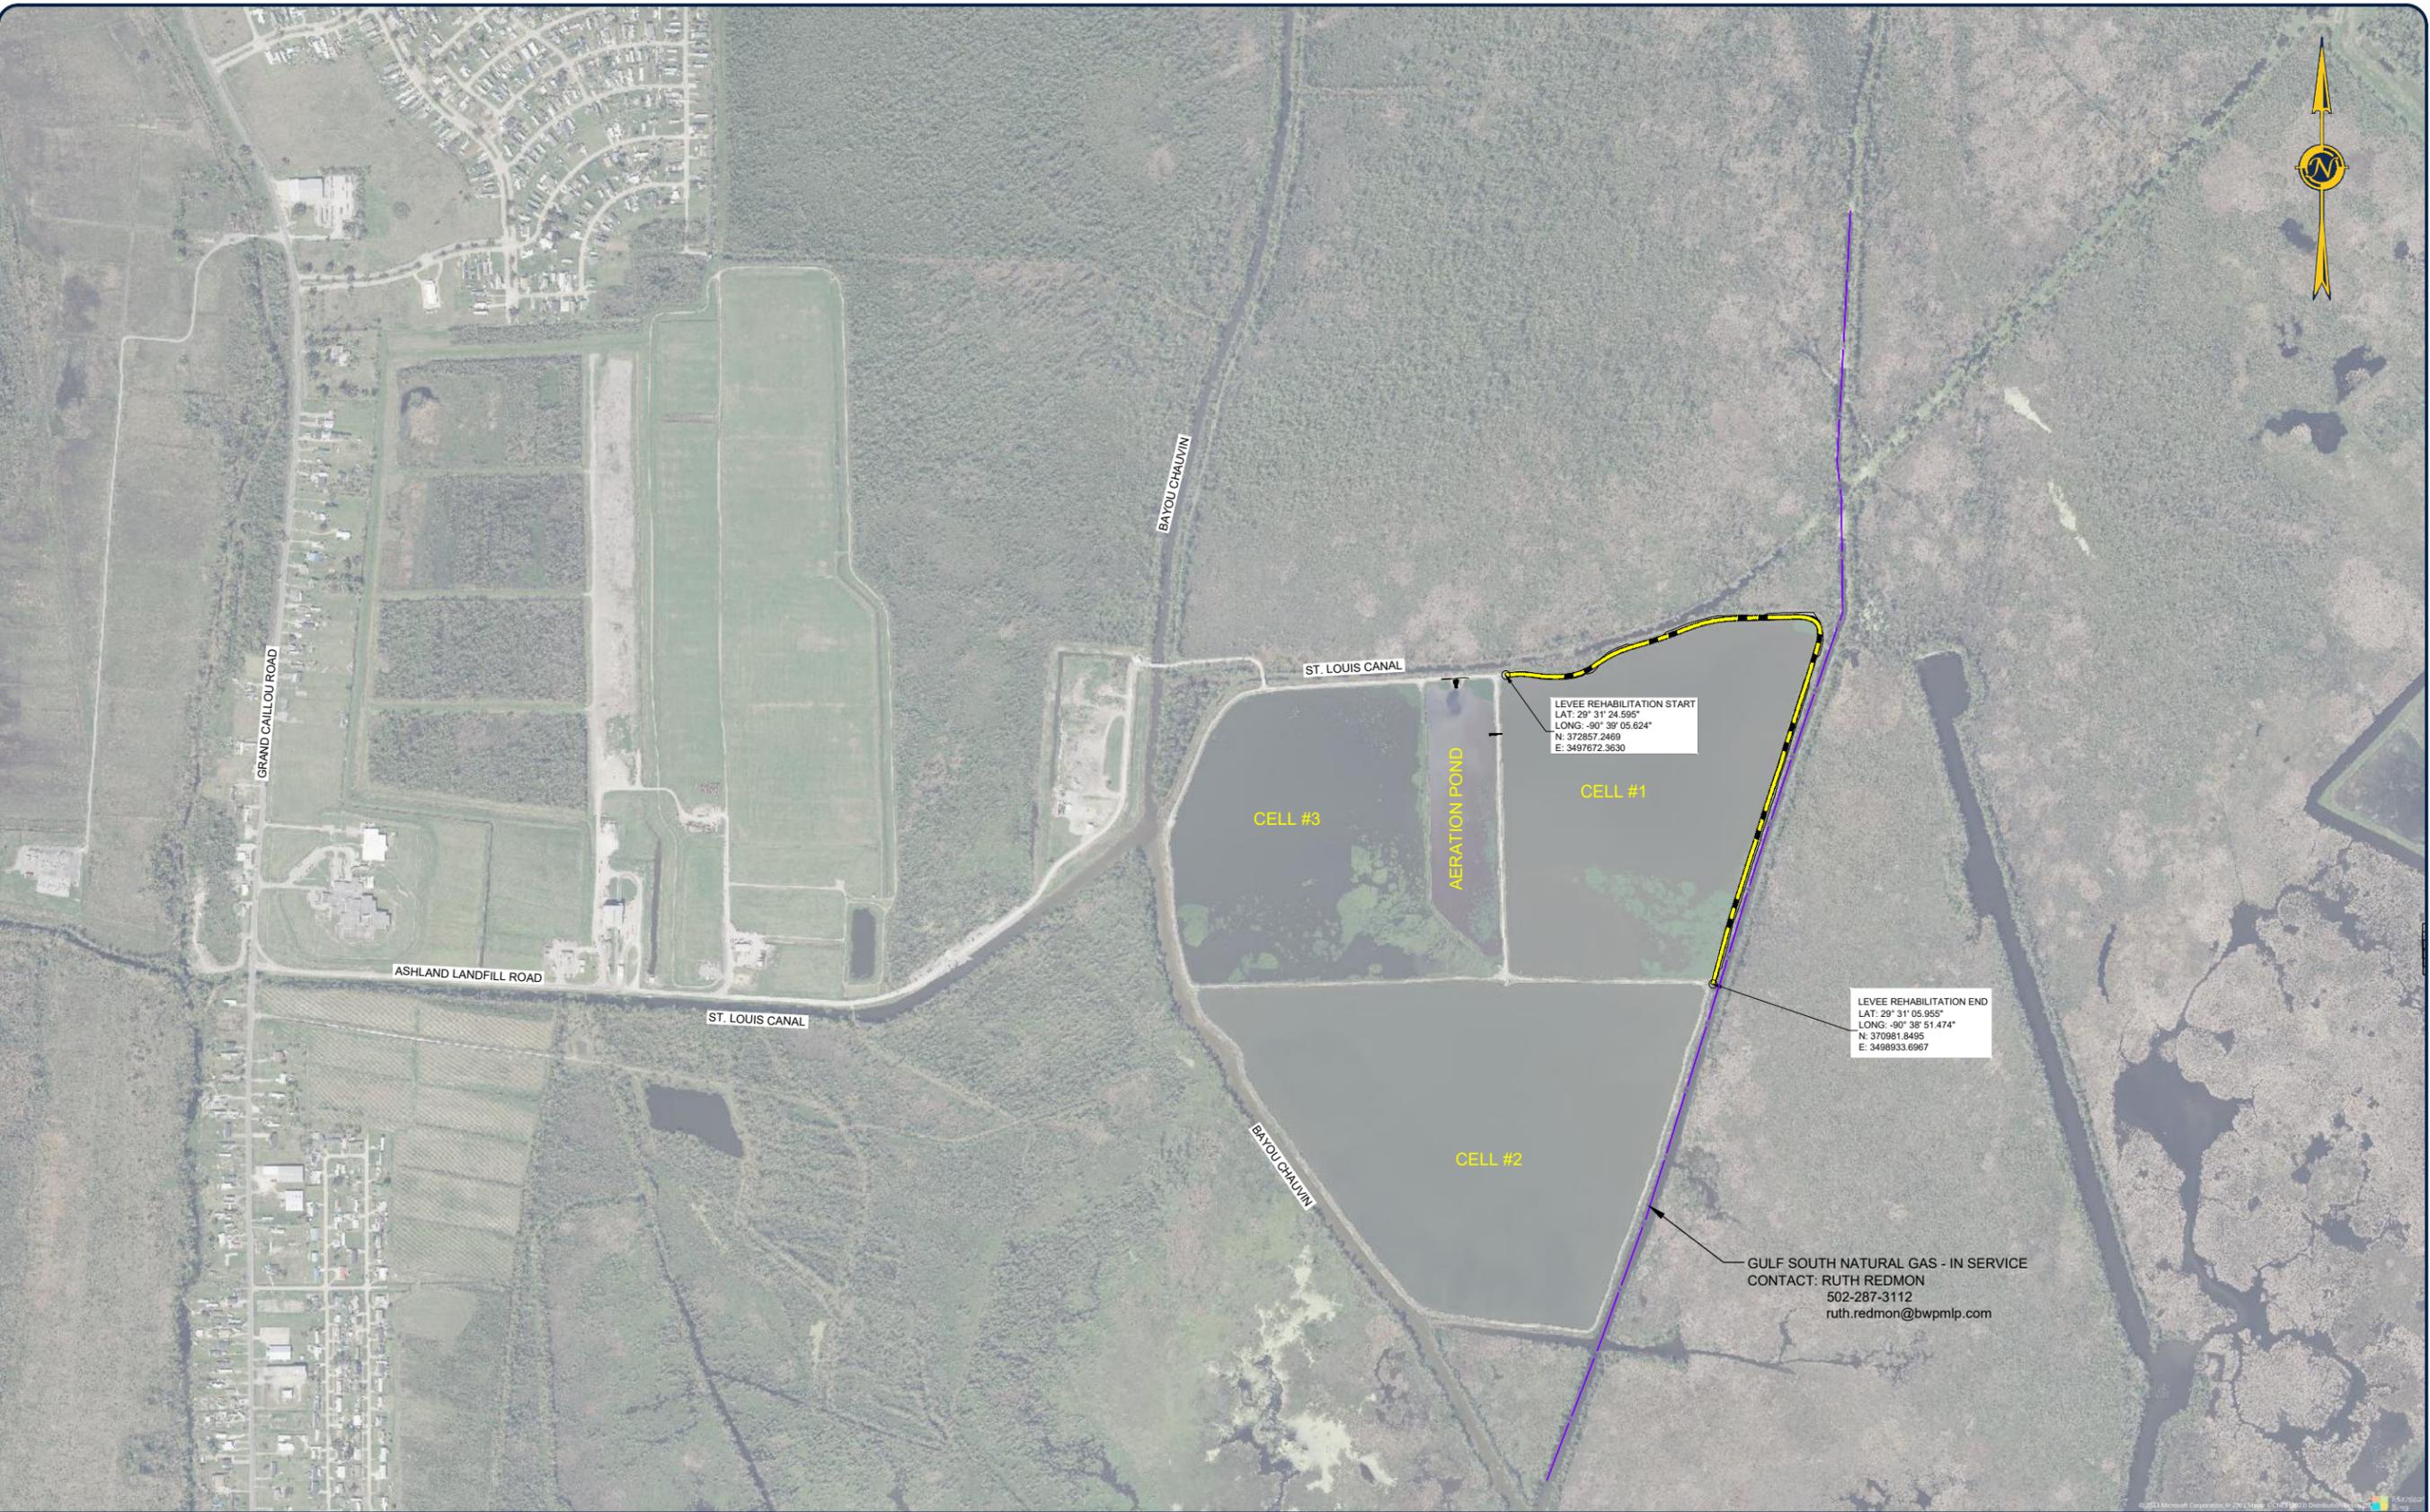

NOTE: THE IMAGE ABOVE IS A GENERAL REPRESENTATION OF THE WORK AREA, ACTUAL FIELD CONDITIONS MAY DIFFER.







ENGINEERING LLC

Coastal Design & Infrastructure
 197 Elysian Drive
 Houma, LA 70363
 O: (985) 219-1000 | F: (985) 475-7014


ENGINEERING • PLANNING • ENVIRONMENTAL CONSULTING

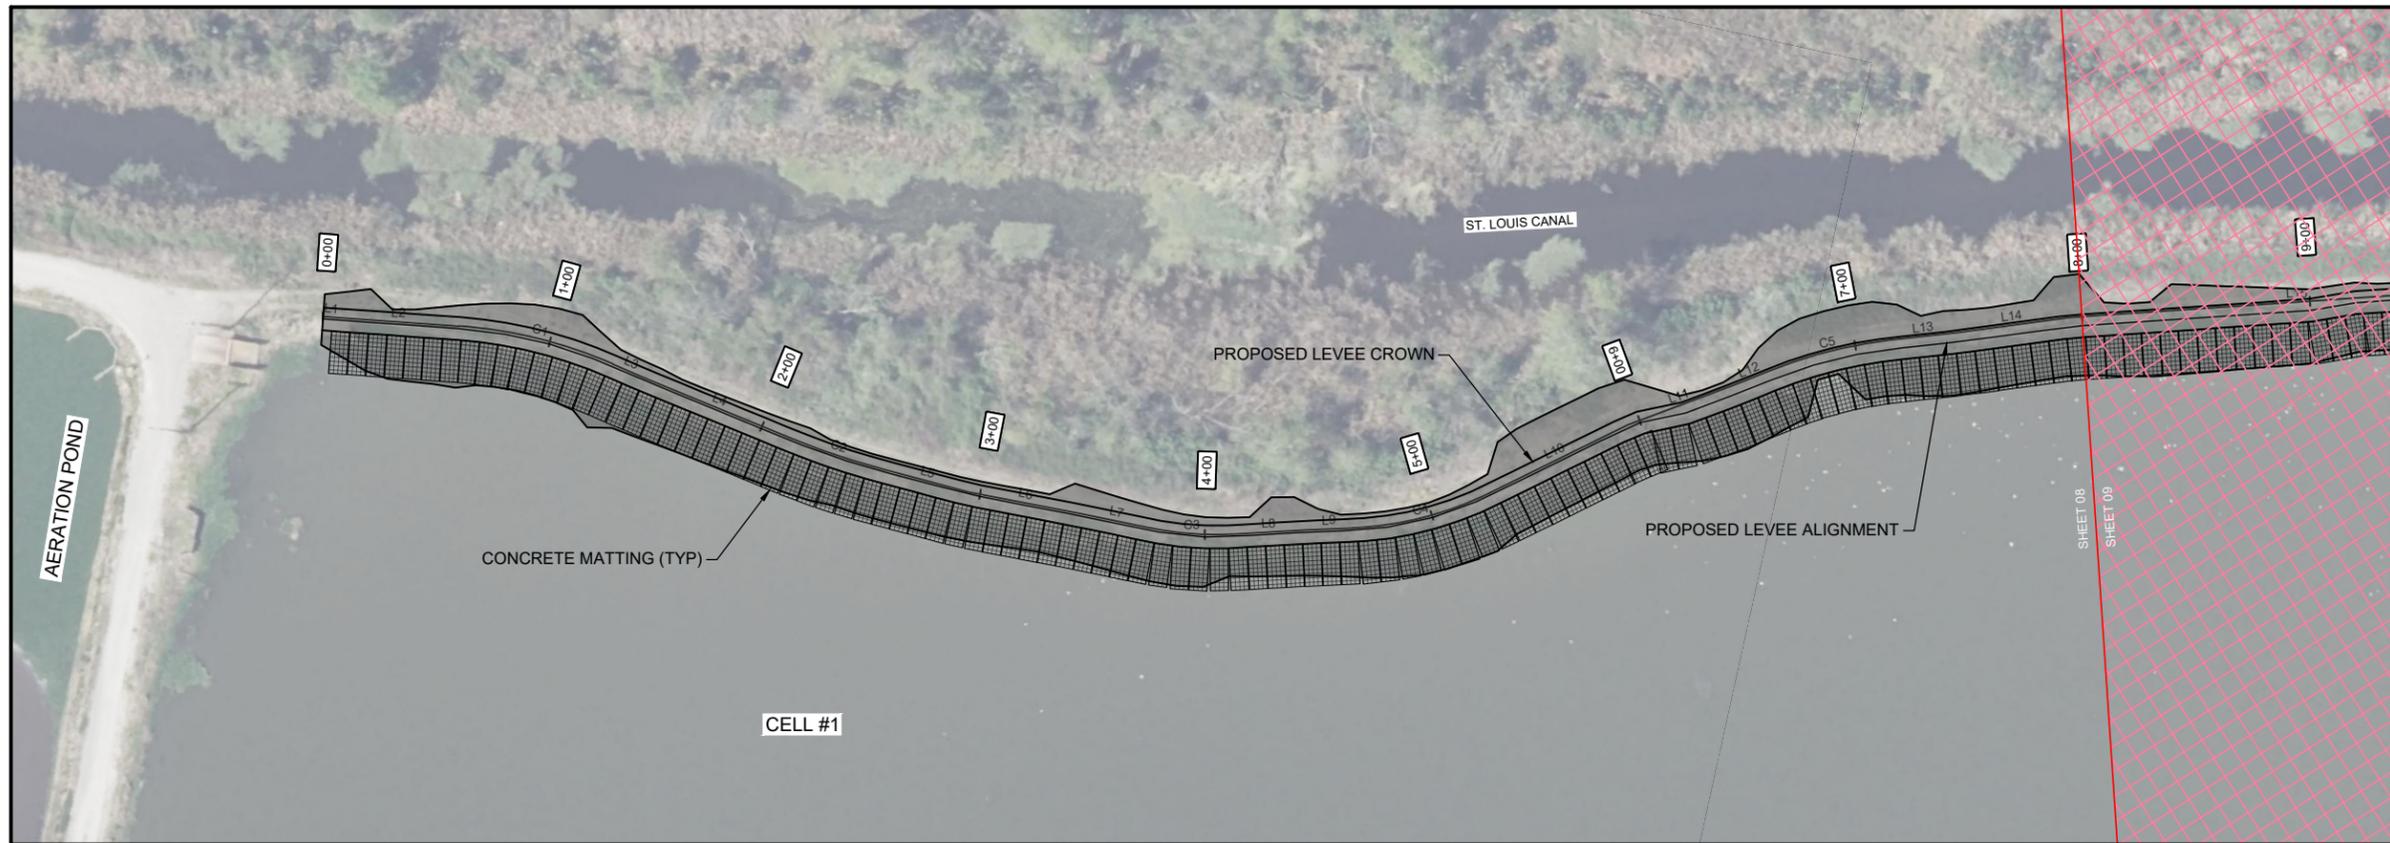

PLAN

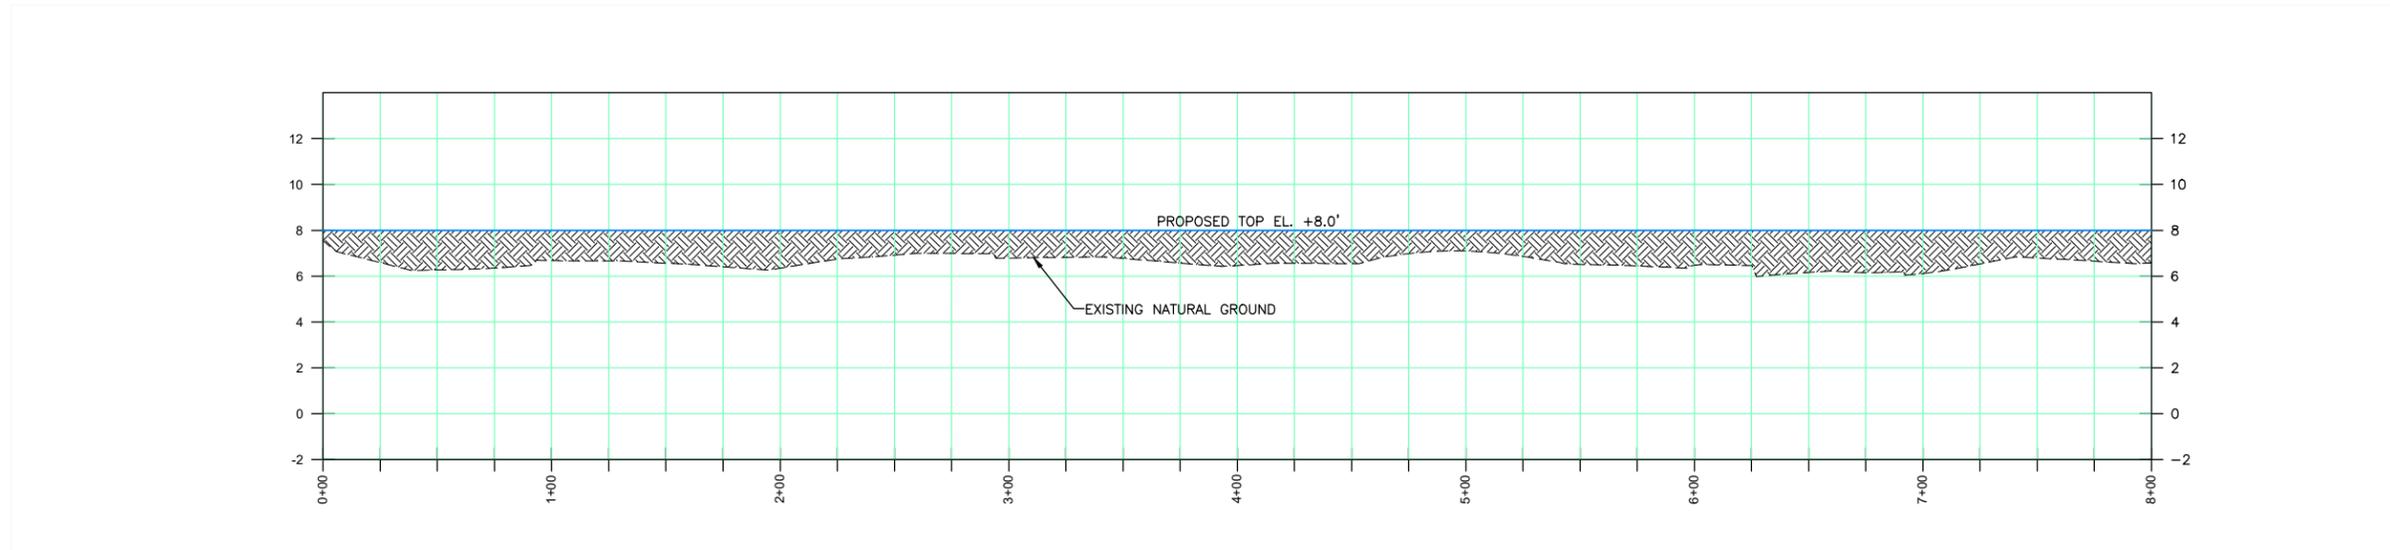

PROFILE

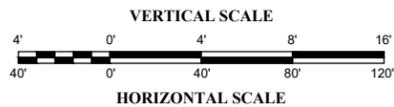

LEGEND

- PROPOSED LEVEE FILL



THIS DRAWING HAS BEEN REDUCED TO ONE HALF SIZE

THIS DOCUMENT IS THE PROPERTY OF GRAND ISLE SHIP YARD ("GISY"). IT IS TO BE USED ONLY IN CONNECTION WITH WORK BEING PERFORMED BY GISY OR THE APPROVED CONTRACTOR. REPRODUCTION IN WHOLE OR IN PART FOR ANY PURPOSE OTHER THAN WORK PERFORMED BY GISY OR THE APPROVED CONTRACTOR IS FORBIDDEN EXCEPT BY EXPRESS WRITTEN PERMISSION OF GISY. IT IS TO BE SAFEGUARDED AGAINST BOTH DELIBERATE AND INADVERTENT DISCLOSURE TO ANY THIRD PARTY.

TERREBONNE PARISH CONSOLIDATED GOVERNMENT
 SOUTH WASTEWATER TREATMENT PLANT
 LEVEE REHABILITATION AT CELL 1
 (HURRICANE IDA)

LEVEE REHAB PLAN & PROFILES


Project number	39130-1423
Date	OCTOBER 2023
Designed by	KDK
Drawn by	MAC, MJC
Checked by	JPC
Checked by	KDK
Plot Date	October 4, 2023




ENGINEERING LLC

Coastal Design & Infrastructure
197 Elysian Drive
Houma, LA 70363
O: (985) 219-1000 | F: (985) 475-7014


ENGINEERING • PLANNING • ENVIRONMENTAL CONSULTING

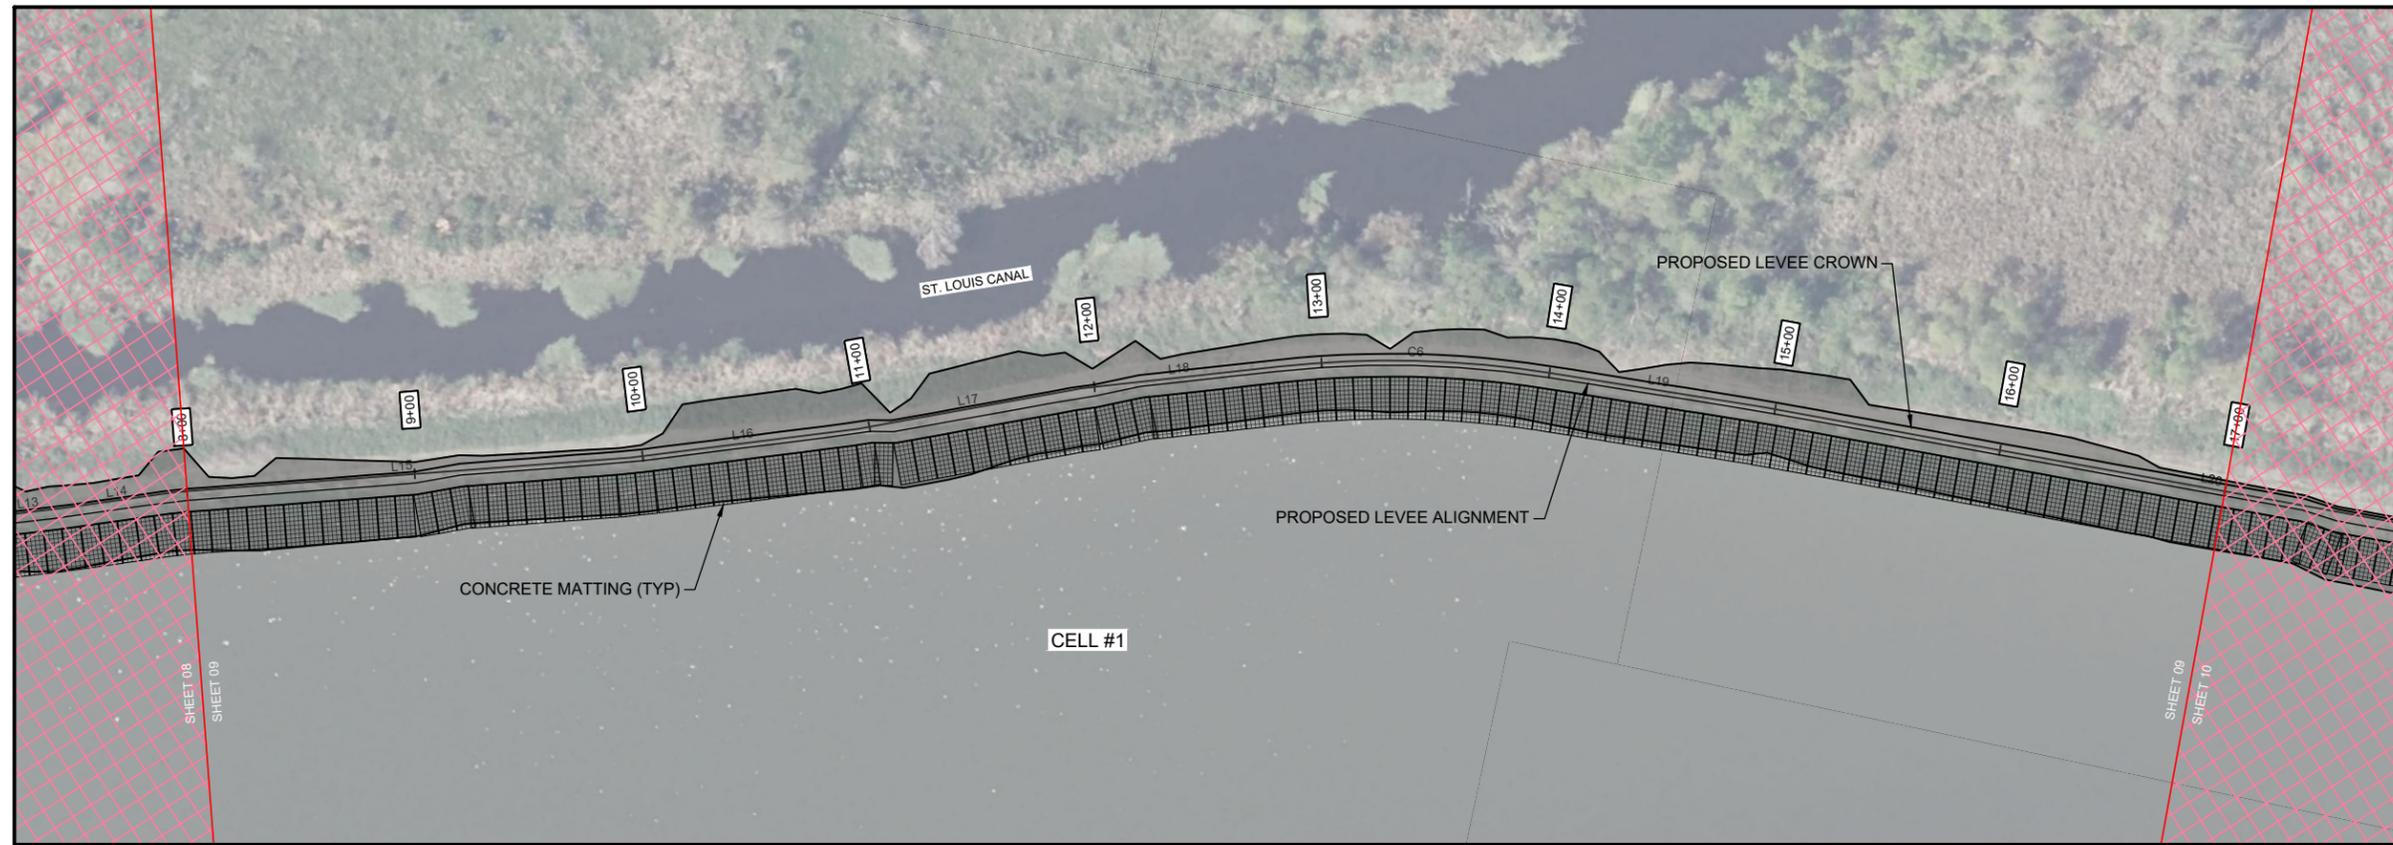

PLAN

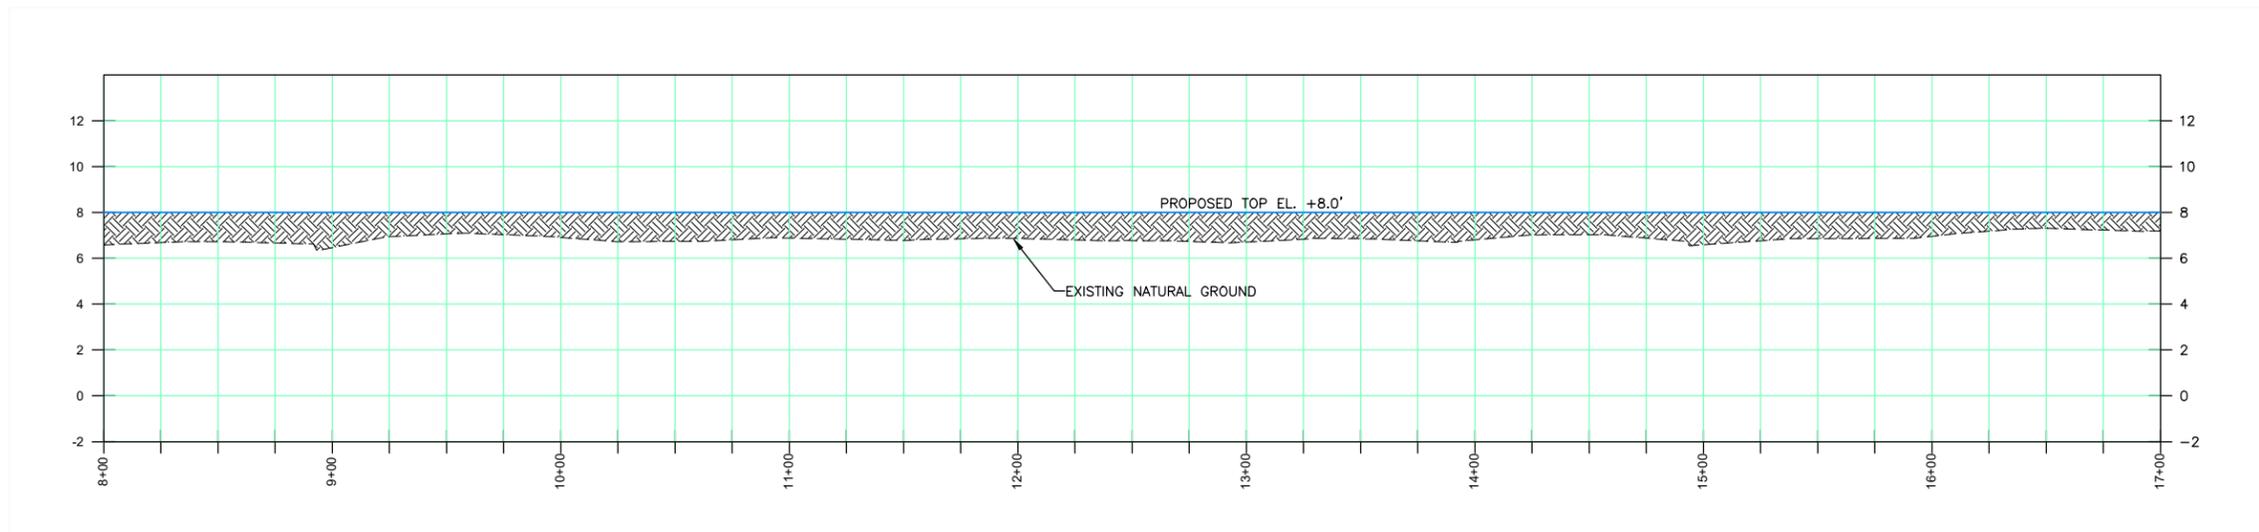

PROFILE

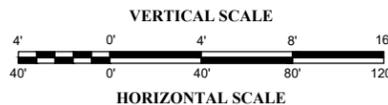

LEGEND

- PROPOSED LEVEE FILL



THIS DRAWING HAS BEEN REDUCED TO ONE HALF SIZE

THIS DOCUMENT IS THE PROPERTY OF GRAND ISLE SHIP YARD ("GISY"). IT IS TO BE USED ONLY IN CONNECTION WITH WORK BEING PERFORMED BY GISY OR THE APPROVED CONTRACTOR. REPRODUCTION IN WHOLE OR IN PART FOR ANY PURPOSE OTHER THAN WORK PERFORMED BY GISY OR THE APPROVED CONTRACTOR IS FORBIDDEN EXCEPT BY EXPRESS WRITTEN PERMISSION OF GISY. IT IS TO BE SAFEGUARDED AGAINST BOTH DELIBERATE AND INADVERTENT DISCLOSURE TO ANY THIRD PARTY.

TERREBONNE PARISH CONSOLIDATED GOVERNMENT
SOUTH WASTEWATER TREATMENT PLANT
LEVEE REHABILITATION AT CELL 1 (HURRICANE IDA)

LEVEE REHAB PLAN & PROFILES

Project number	39130-1423
Date	OCTOBER 2023
Designed by	KDK
Drawn by	MAC, MJC
Checked by	JPC
Checked by	KDK
Plot Date	October 4, 2023

09


I:\Department - 39\GISY\TPCS - Terrebonne Parish\423 South Treatment Plant\400 Execution\460 Drawings\461 DWG\LEVEE REHAB PLAN & PROFILES.dwg





ENGINEERING LLC

Coastal Design & Infrastructure
197 Elysian Drive
Houma, LA 70363
O: (985) 219-1000 | F: (985) 475-7014


ENGINEERING • PLANNING • ENVIRONMENTAL CONSULTING

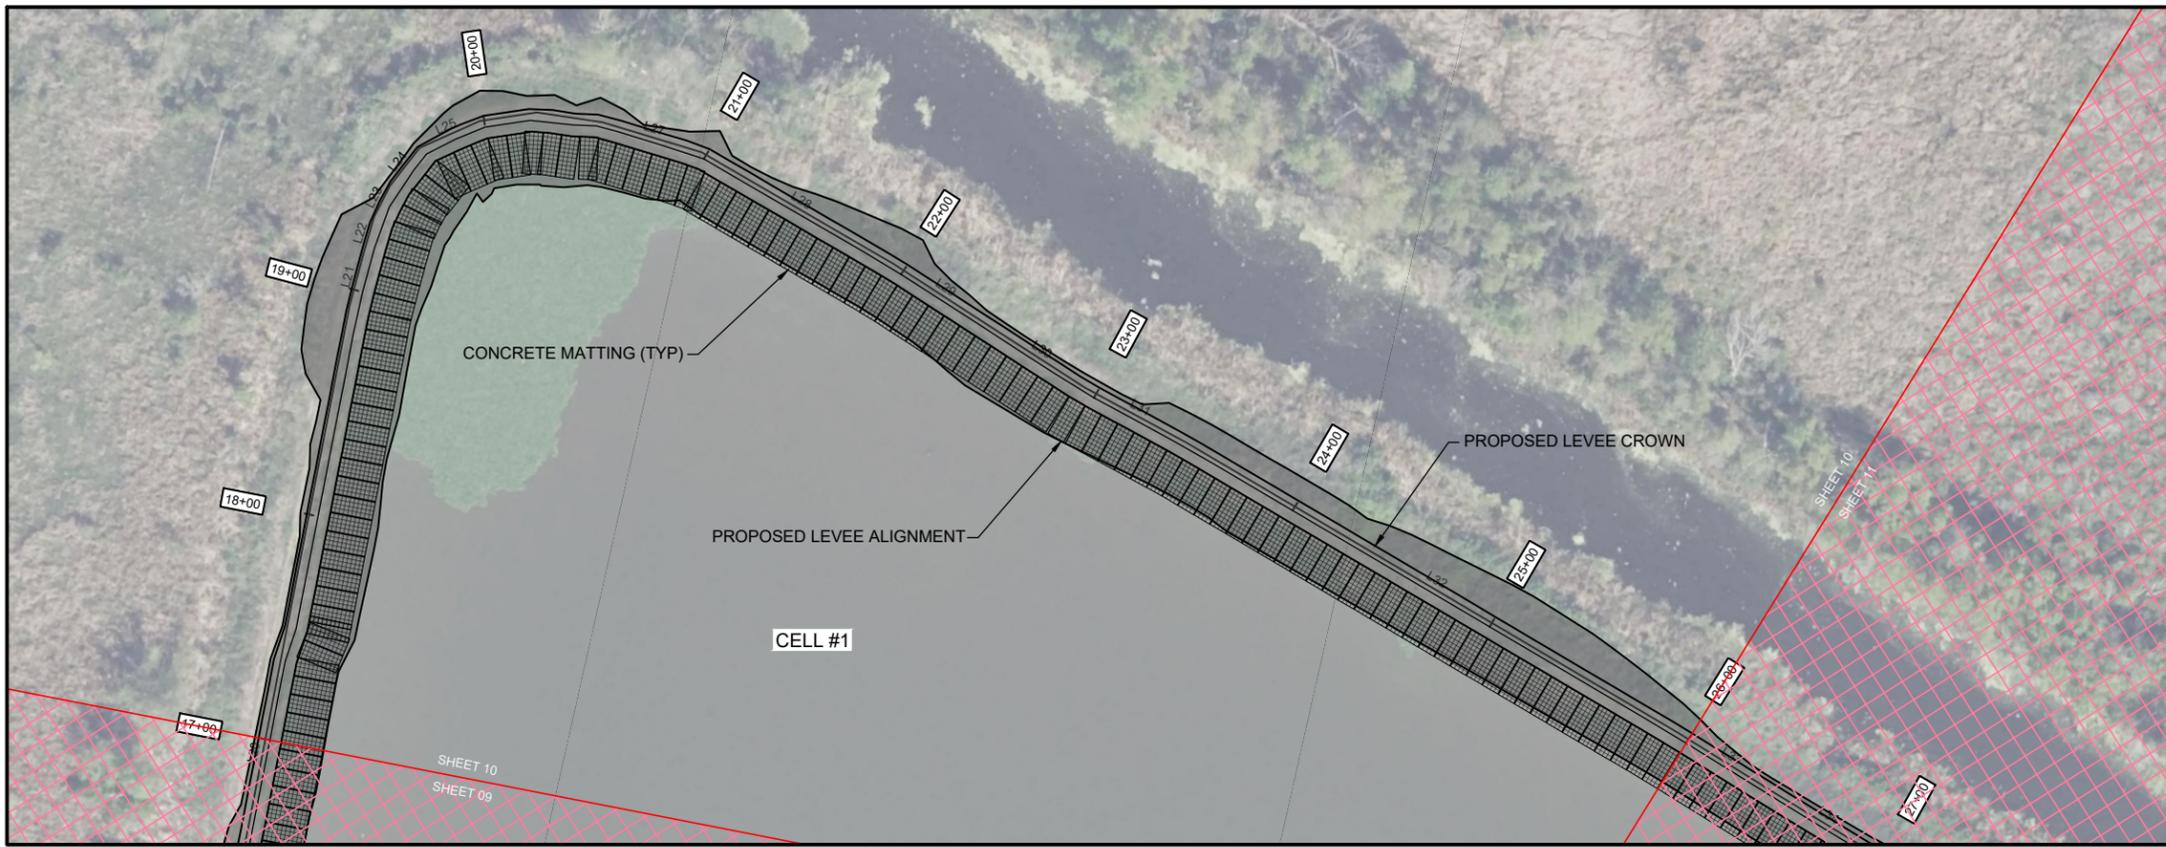

PLAN

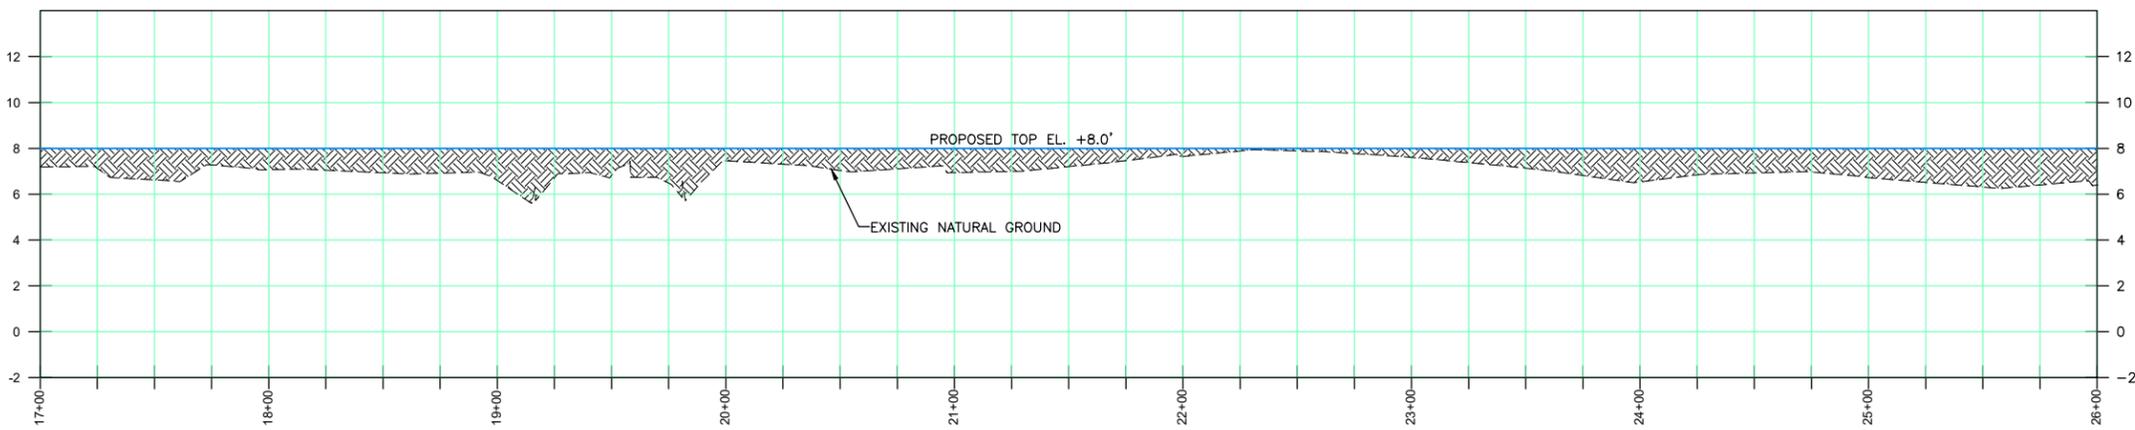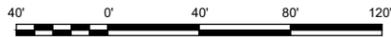

PROFILE

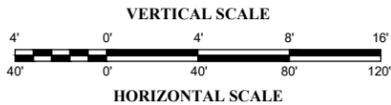

LEGEND

- PROPOSED LEVEE FILL



THIS DRAWING HAS BEEN REDUCED TO ONE HALF SIZE

THIS DOCUMENT IS THE PROPERTY OF GRAND ISLE SHIP YARD ("GISY"). IT IS TO BE USED ONLY IN CONNECTION WITH WORK BEING PERFORMED BY GISY OR THE APPROVED CONTRACTOR. REPRODUCTION IN WHOLE OR IN PART FOR ANY PURPOSE OTHER THAN WORK PERFORMED BY GISY OR THE APPROVED CONTRACTOR IS FORBIDDEN EXCEPT BY EXPRESS WRITTEN PERMISSION OF GISY. IT IS TO BE SAFEGUARDED AGAINST BOTH DELIBERATE AND INADVERTENT DISCLOSURE TO ANY THIRD PARTY.

TERREBONNE PARISH CONSOLIDATED GOVERNMENT
SOUTH WASTEWATER TREATMENT PLANT
LEVEE REHABILITATION AT CELL 1 (HURRICANE IDA)

LEVEE REHAB PLAN & PROFILES

Project number	39130-1423
Date	OCTOBER 2023
Designed by	KDK
Drawn by	MAC, MJC
Checked by	JPC
Checked by	KDK
Plot Date	October 4, 2023



ENGINEERING LLC

Coastal Design & Infrastructure
197 Elysian Drive
Houma, LA 70363
O: (985) 219-1000 | F: (985) 475-7014

ENGINEERING • PLANNING • ENVIRONMENTAL CONSULTING

REVISIONS

No.	Description	Date
0	ISSUE FOR BID	10/2023




THIS DRAWING HAS BEEN REDUCED TO ONE HALF SIZE

THIS DOCUMENT IS THE PROPERTY OF GRAND ISLE SHIP YARD ("GISY"). IT IS TO BE USED ONLY IN CONNECTION WITH WORK BEING PERFORMED BY GISY OR THE APPROVED CONTRACTOR. REPRODUCTION IN WHOLE OR IN PART FOR ANY PURPOSE OTHER THAN WORK PERFORMED BY GISY OR THE APPROVED CONTRACTOR IS FORBIDDEN EXCEPT BY EXPRESS WRITTEN PERMISSION OF GISY. IT IS TO BE SAFEGUARDED AGAINST BOTH DELIBERATE AND INADVERTENT DISCLOSURE TO ANY THIRD PARTY.



TERREBONNE PARISH CONSOLIDATED GOVERNMENT
SOUTH WASTEWATER TREATMENT PLANT
LEVEE REHABILITATION AT CELL 1 (HURRICANE IDA)

LEVEE REHAB PLAN & PROFILES


Project number	39130-1423
Date	OCTOBER 2023
Designed by	KDK
Drawn by	MAC, MJC
Checked by	JPC
Checked by	KDK
Plot Date	October 4, 2023

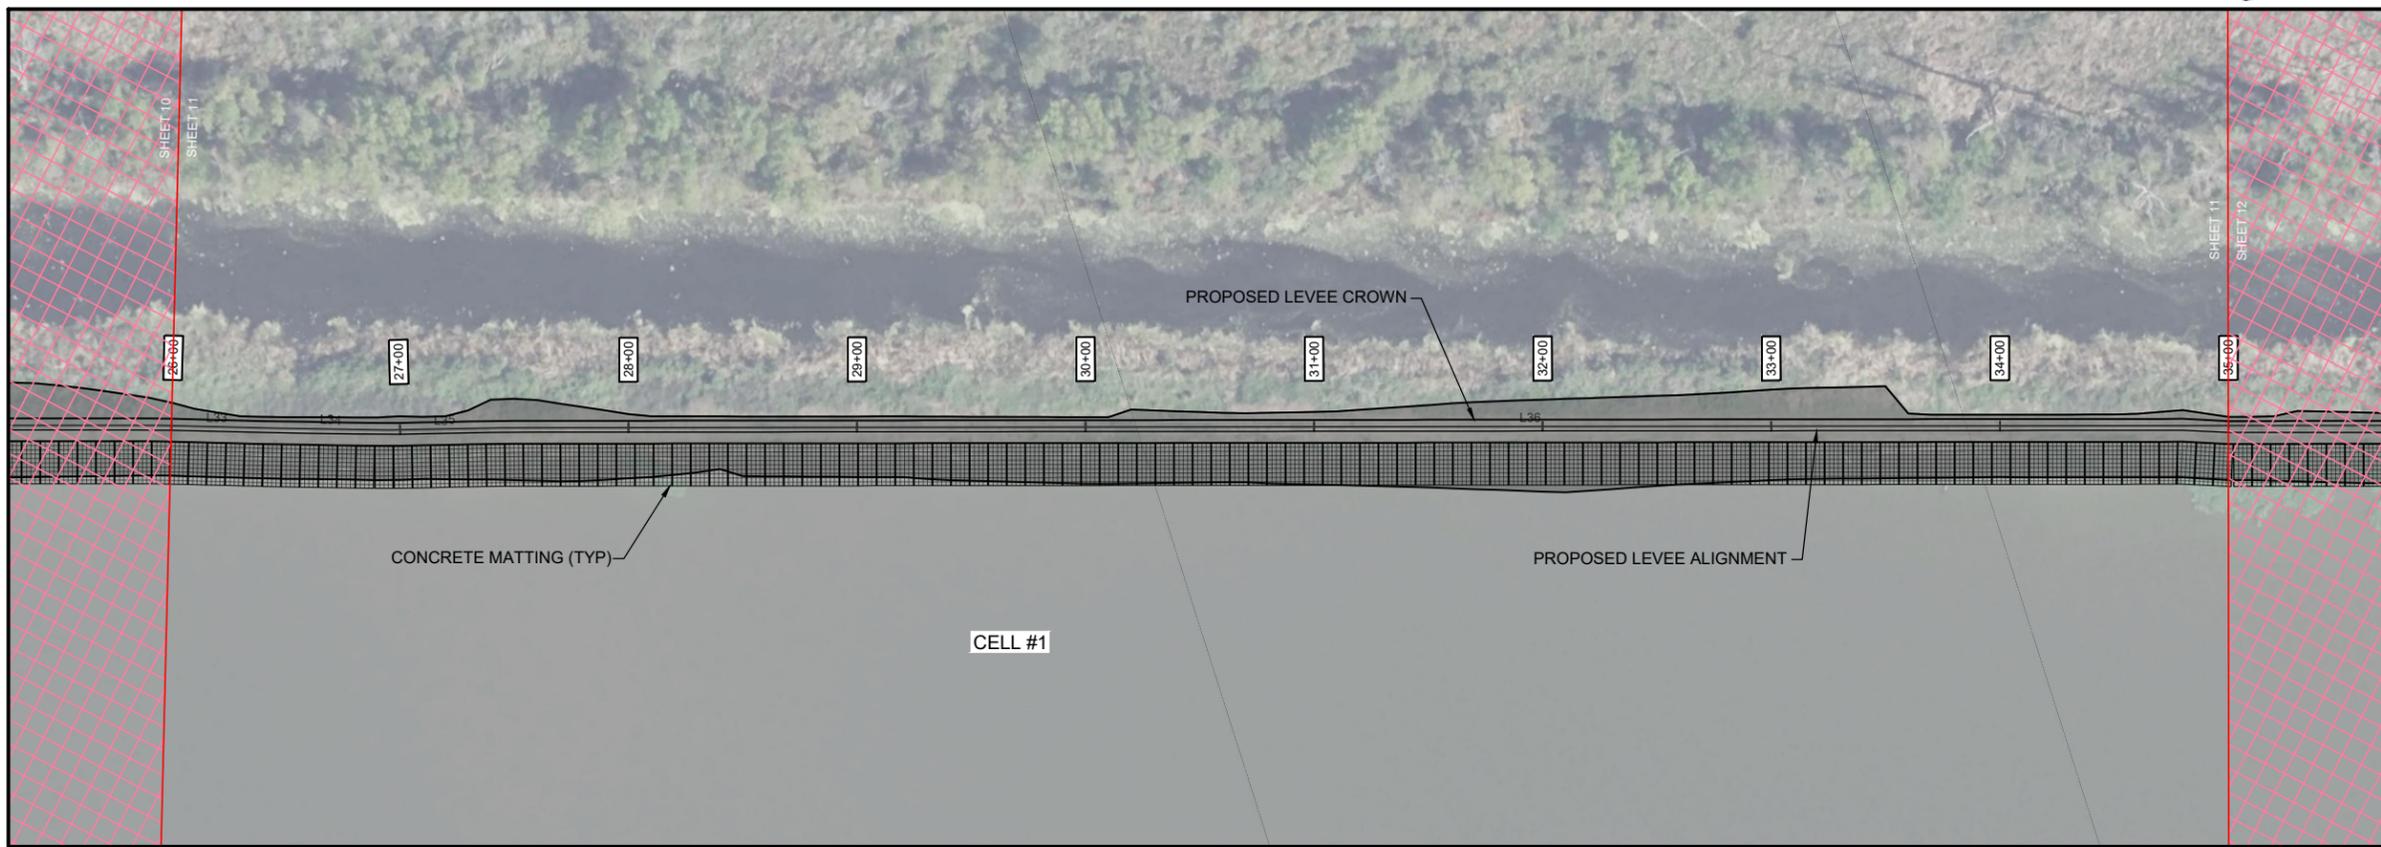

PLAN

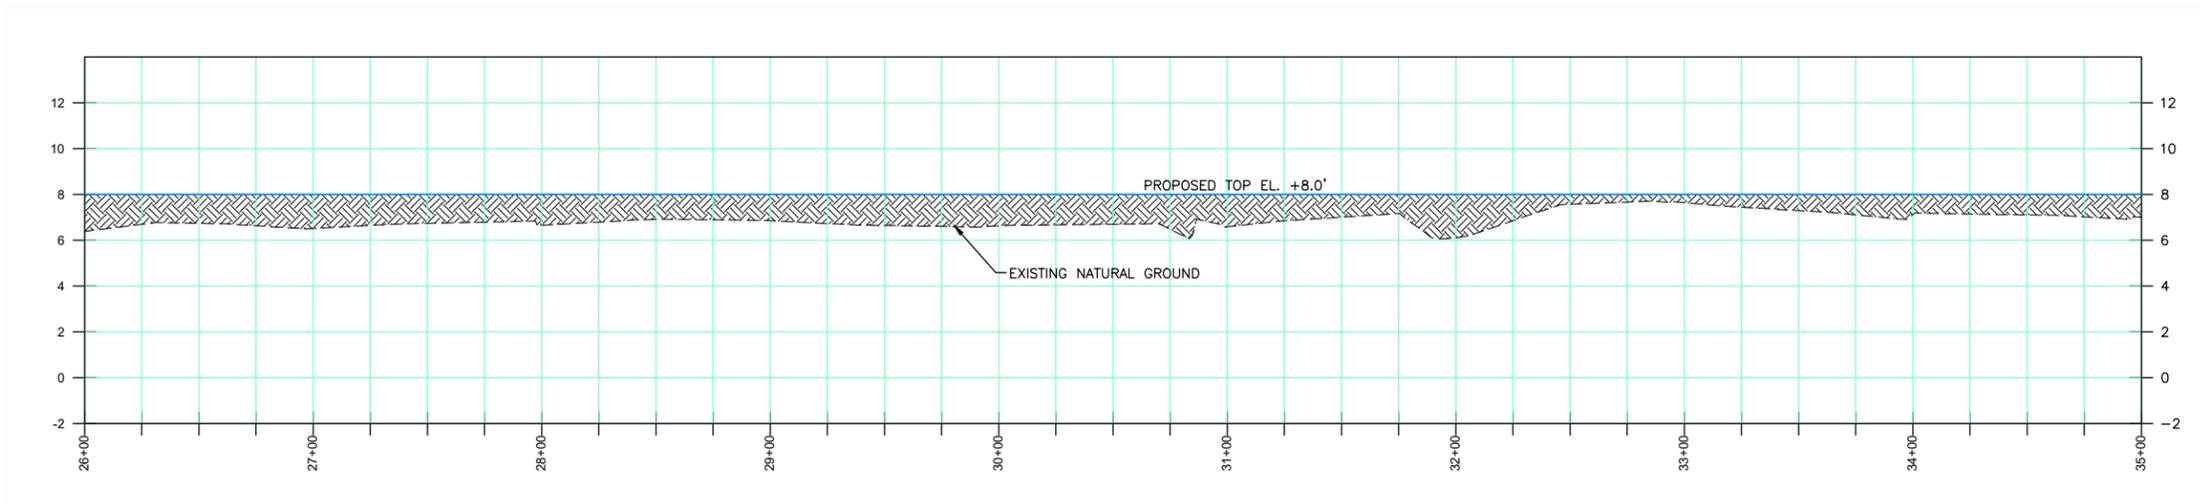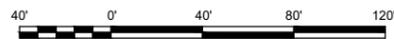

PROFILE

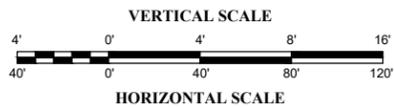


LEGEND

- PROPOSED LEVEE FILL


U:\Department - 39\GISY\TPCS - Terrebonne Parish\423 South Treatment Plant\400 Execution\460 Drawings\461 DWG\LEVEE REHAB PLAN & PROFILES.dwg




ENGINEERING LLC
 Coastal Design & Infrastructure
 197 Elysian Drive
 Houma, LA 70363
 O: (985) 219-1000 | F: (985) 475-7014
 ENGINEERING • PLANNING • ENVIRONMENTAL CONSULTING

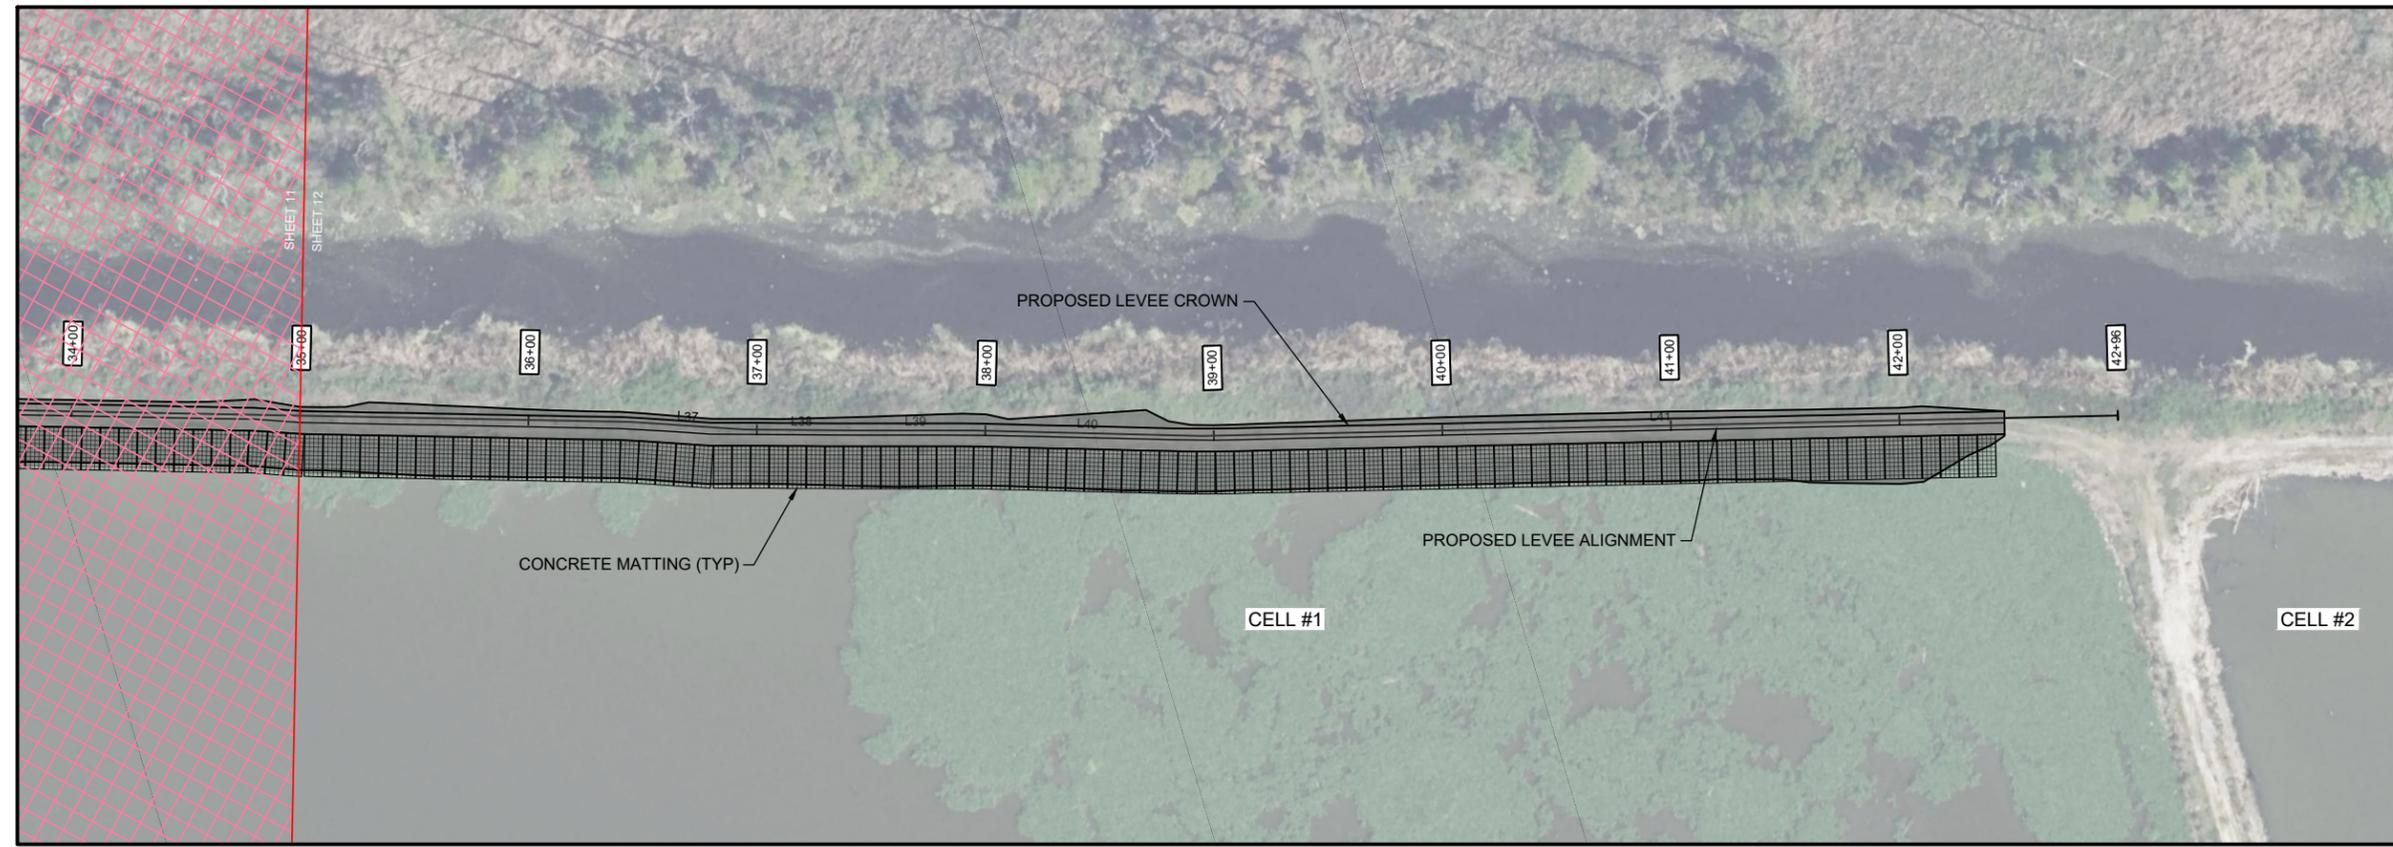

PLAN

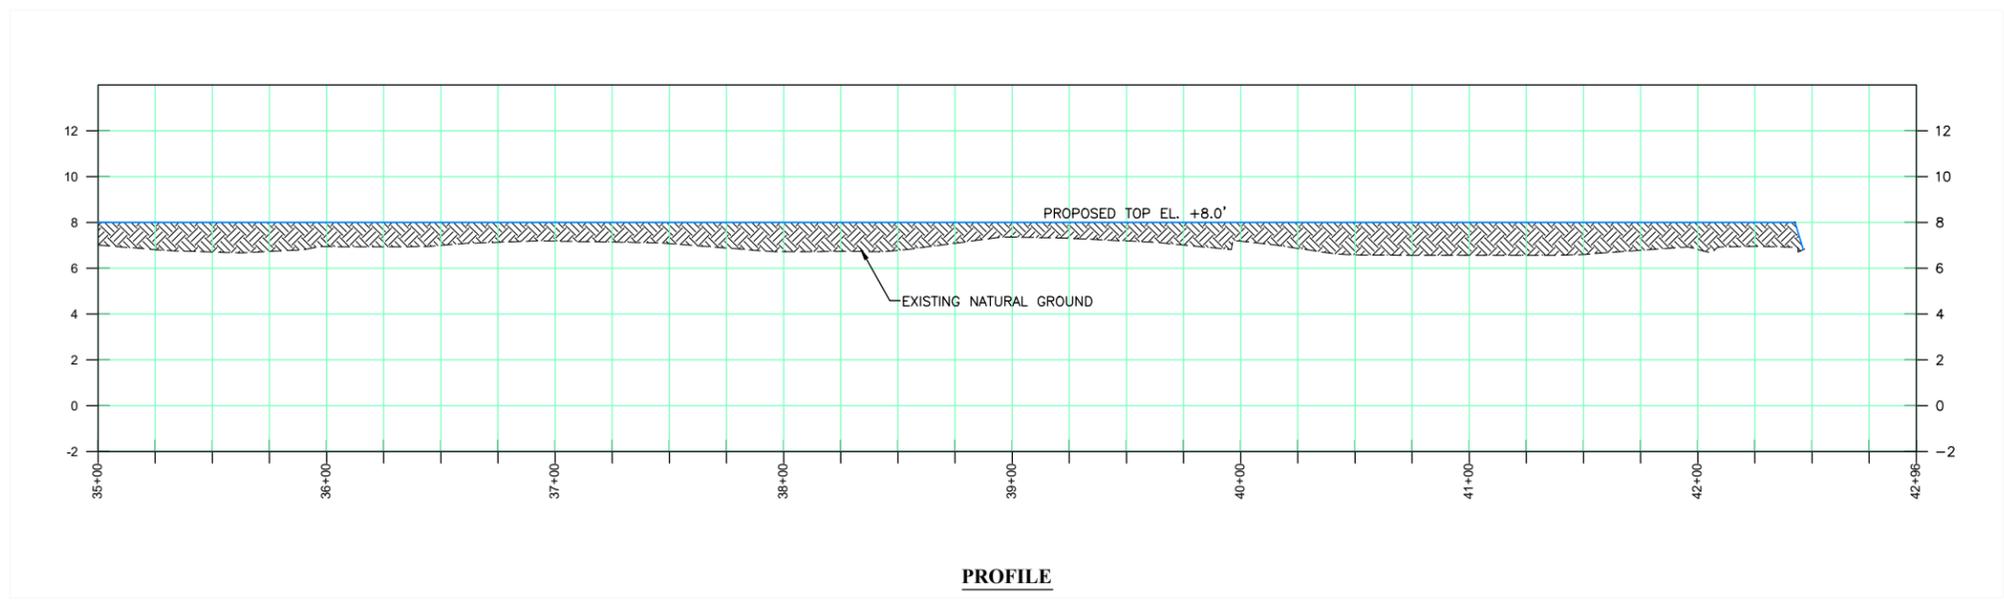

PROFILE

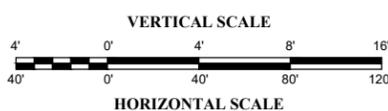

LEGEND

- PROPOSED LEVEE FILL

REVISIONS		
No.	Description	Date
0	ISSUE FOR BID	10/2023



THIS DRAWING HAS BEEN REDUCED TO ONE HALF SIZE

THIS DOCUMENT IS THE PROPERTY OF GRAND ISLE SHIP YARD ("GISY"). IT IS TO BE USED ONLY IN CONNECTION WITH WORK BEING PERFORMED BY GISY OR THE APPROVED CONTRACTOR. REPRODUCTION IN WHOLE OR IN PART FOR ANY PURPOSE OTHER THAN WORK PERFORMED BY GISY OR THE APPROVED CONTRACTOR IS FORBIDDEN EXCEPT BY EXPRESS WRITTEN PERMISSION OF GISY. IT IS TO BE SAFEGUARDED AGAINST BOTH DELIBERATE AND INADVERTENT DISCLOSURE TO ANY THIRD PARTY.

TERREBONNE PARISH CONSOLIDATED GOVERNMENT
 SOUTH WASTEWATER TREATMENT PLANT
 LEVEE REHABILITATION AT CELL 1 (HURRICANE IDA)

LEVEE REHAB PLAN & PROFILES

Project number	39130-1423
Date	OCTOBER 2023
Designed by	KDK
Drawn by	MAC, MJC
Checked by	JPC
Checked by	KDK
Plot Date	October 4, 2023

U:\Department_39\GISY\TPCS - Terrebonne Parish\423_South Treatment Plant\400_Execution\440_Drawings\441_DWG\LEVEE_REHAB_PLAN & PROFILES.dwg



ENGINEERING LLC

Coastal Design & Infrastructure
 197 Elysian Drive
 Houma, LA 70363
 O: (985) 219-1000 | F: (985) 475-7014

ENGINEERING • PLANNING • ENVIRONMENTAL CONSULTING

REVISIONS

No.	Description	Date
0	ISSUE FOR BID	10/2023











THIS DRAWING HAS BEEN REDUCED TO ONE HALF SIZE

THIS DOCUMENT IS THE PROPERTY OF GRAND ISLE SHIP YARD ("GISY"). IT IS TO BE USED ONLY IN CONNECTION WITH WORK BEING PERFORMED BY GISY OR THE APPROVED CONTRACTOR. REPRODUCTION IN WHOLE OR IN PART FOR ANY PURPOSE OTHER THAN WORK PERFORMED BY GISY OR THE APPROVED CONTRACTOR IS FORBIDDEN EXCEPT BY EXPRESS WRITTEN PERMISSION OF GISY. IT IS TO BE SAFEGUARDED AGAINST BOTH DELIBERATE AND INADVERTENT DISCLOSURE TO ANY THIRD PARTY.


TERREBONNE PARISH CONSOLIDATED GOVERNMENT
 SOUTH WASTEWATER TREATMENT PLANT
 LEVEE REHABILITATION AT CELL 1 (HURRICANE IDA)

LEVEE REHAB PROPOSED SECTIONS

Project number	39130-1423
Date	OCTOBER 2023
Designed by	KDK
Drawn by	MAC, MJC
Checked by	JPC
Checked by	KDK
Plot Date	October 4, 2023

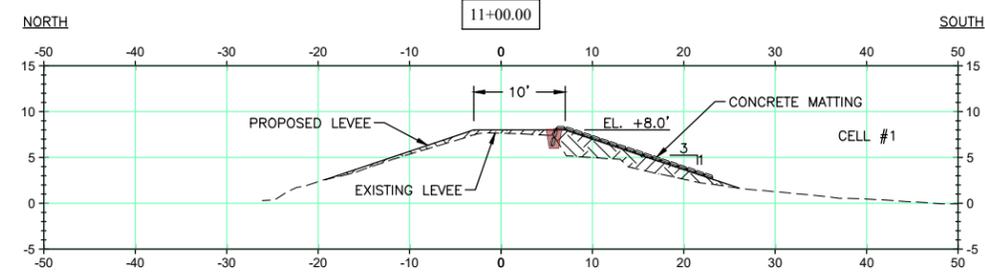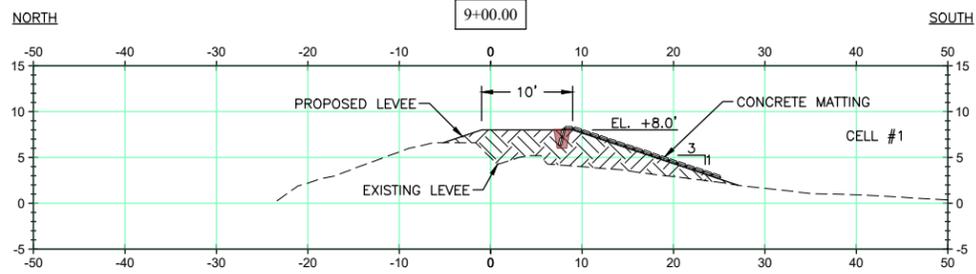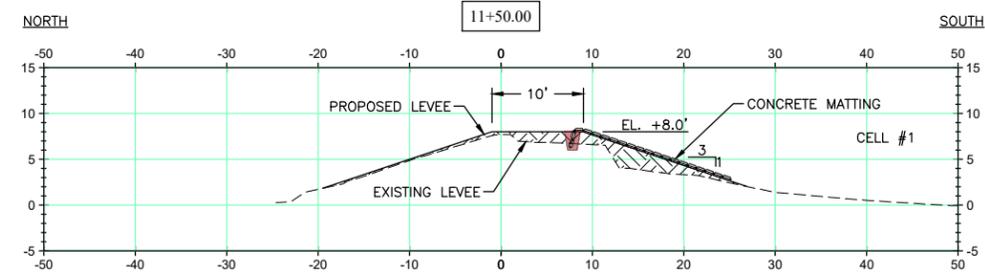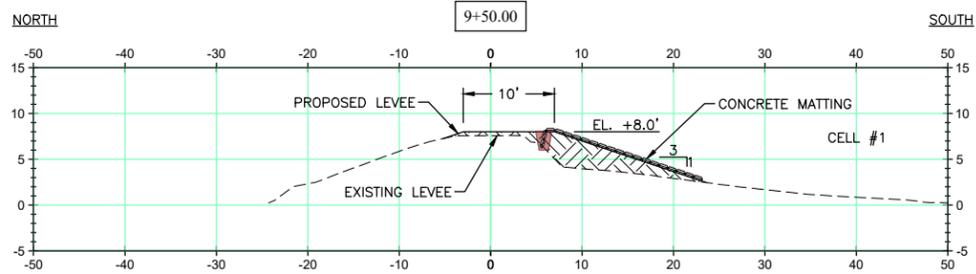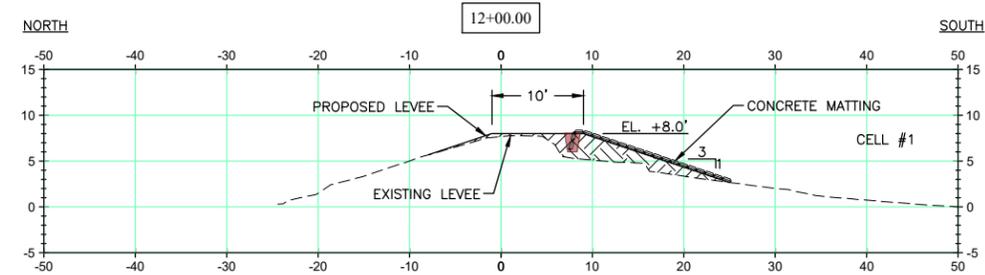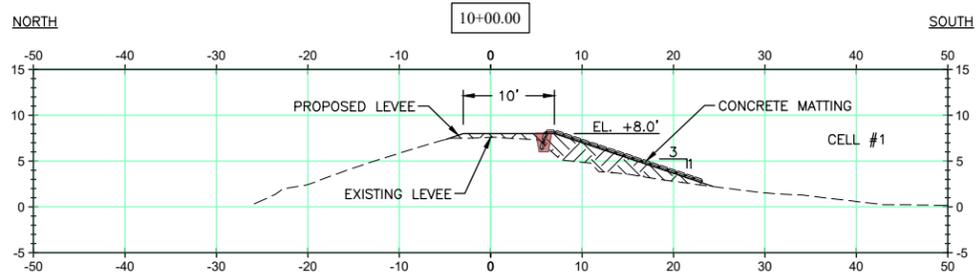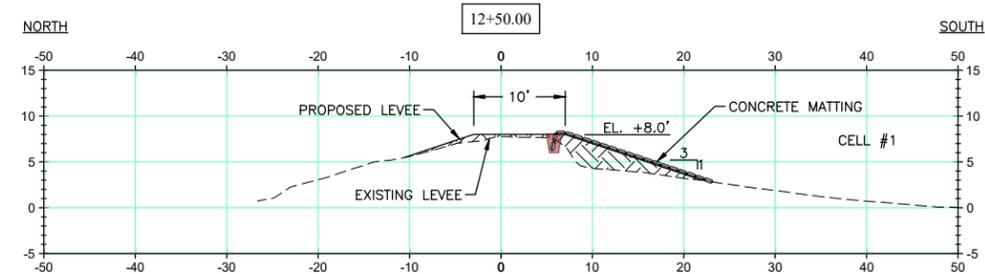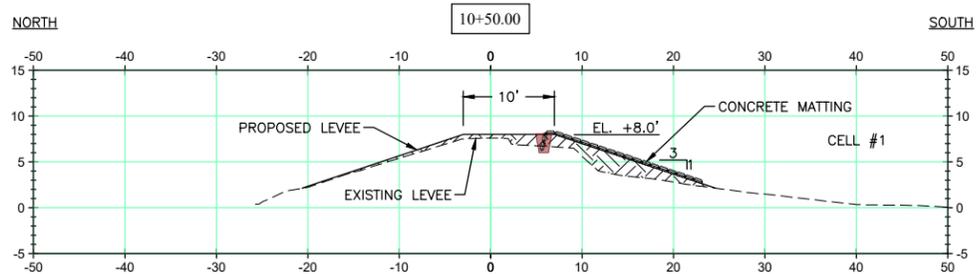

LEGEND
 - PROPOSED LEVEE FILL

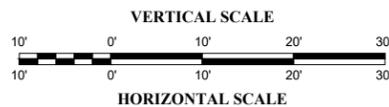



ENGINEERING LLC

Coastal Design & Infrastructure
 197 Elysian Drive
 Houma, LA 70363
 O: (985) 219-1000 | F: (985) 475-7014

ENGINEERING • PLANNING • ENVIRONMENTAL CONSULTING

REVISIONS

No.	Description	Date
0	ISSUE FOR BID	10/2023











THIS DRAWING HAS BEEN REDUCED TO ONE HALF SIZE

THIS DOCUMENT IS THE PROPERTY OF GRAND ISLE SHIP YARD ("GISY"). IT IS TO BE USED ONLY IN CONNECTION WITH WORK BEING PERFORMED BY GISY OR THE APPROVED CONTRACTOR. REPRODUCTION IN WHOLE OR IN PART FOR ANY PURPOSE OTHER THAN WORK PERFORMED BY GISY OR THE APPROVED CONTRACTOR IS FORBIDDEN EXCEPT BY EXPRESS WRITTEN PERMISSION OF GISY. IT IS TO BE SAFEGUARDED AGAINST BOTH DELIBERATE AND INADVERTENT DISCLOSURE TO ANY THIRD PARTY.


TERREBONNE PARISH CONSOLIDATED GOVERNMENT
 SOUTH WASTEWATER TREATMENT PLANT
 LEVEE REHABILITATION AT CELL 1 (HURRICANE IDA)

LEVEE REHAB PROPOSED SECTIONS

Project number	39130-1423
Date	OCTOBER 2023
Designed by	KDK
Drawn by	MAC, MJC
Checked by	JPC
Checked by	KDK
Plot Date	October 4, 2023

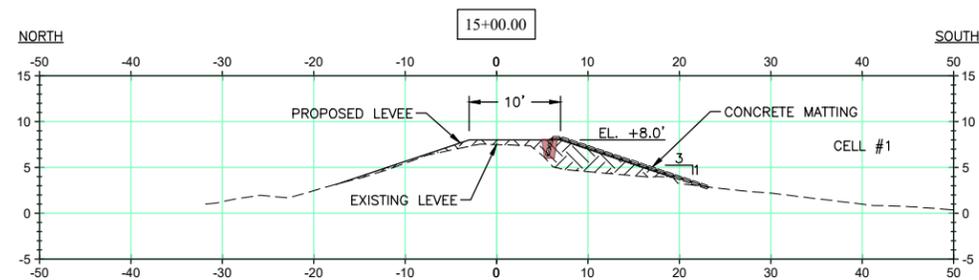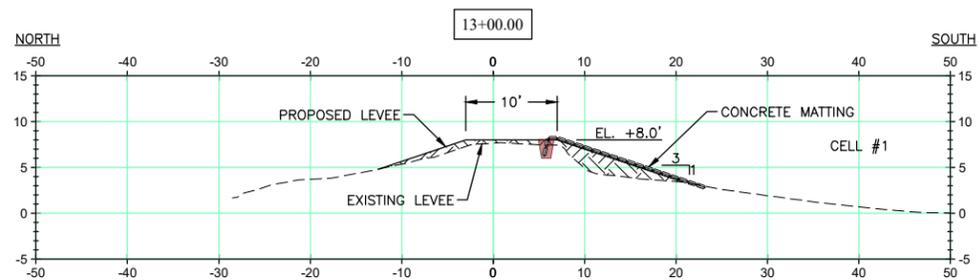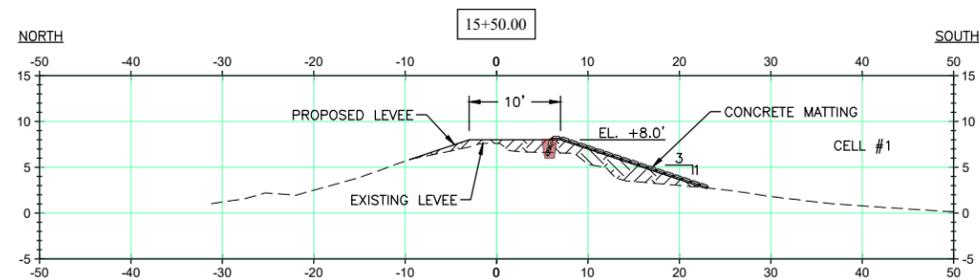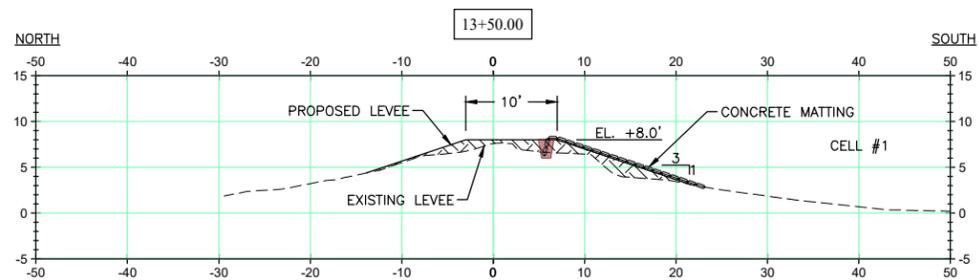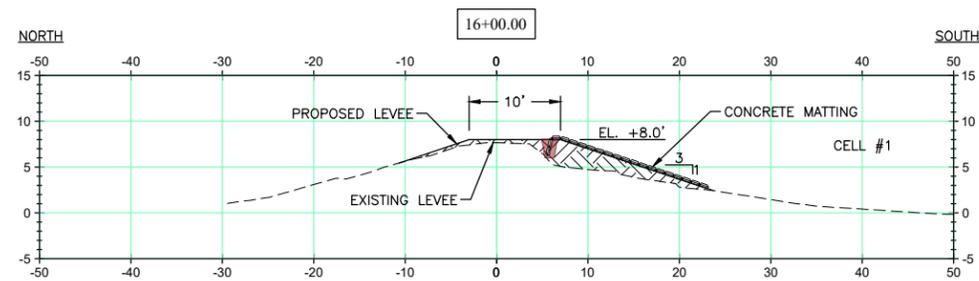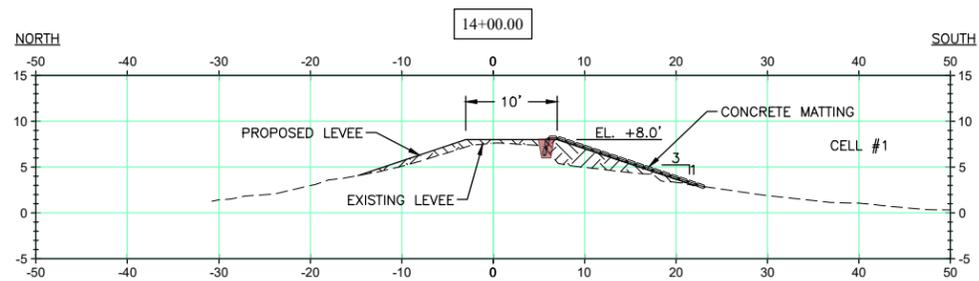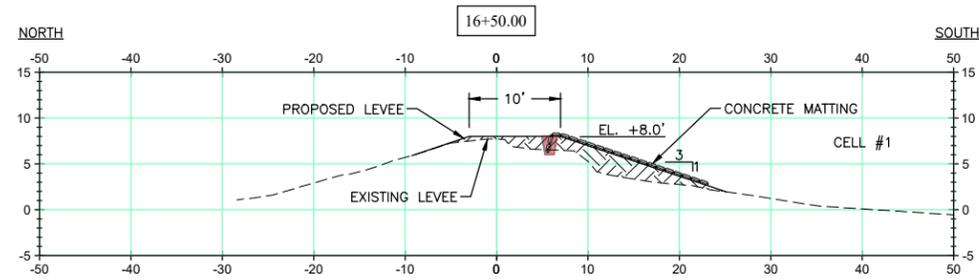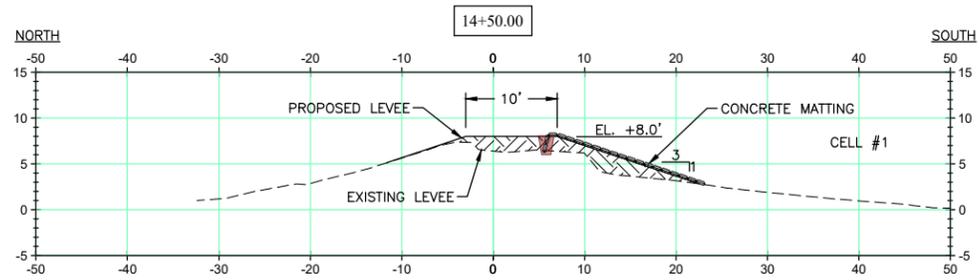

LEGEND
 - PROPOSED LEVEE FILL

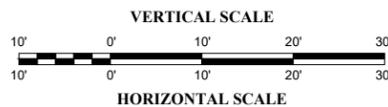

I:\Department - 39\GISY\TPCS - Terrebonne Parish\423 - South Treatment Plant\400 Execution\440 Drawings\441 DWG\LEVEE REHAB PROPOSED SECTIONS.dwg



ENGINEERING LLC

Coastal Design & Infrastructure
197 Elysian Drive
Houma, LA 70363
O: (985) 219-1000 | F: (985) 475-7014

ENGINEERING • PLANNING • ENVIRONMENTAL CONSULTING

REVISIONS

No.	Description	Date
0	ISSUE FOR BID	10/2023











THIS DRAWING HAS BEEN REDUCED TO ONE HALF SIZE

THIS DOCUMENT IS THE PROPERTY OF GRAND ISLE SHIP YARD ("GISY"). IT IS TO BE USED ONLY IN CONNECTION WITH WORK BEING PERFORMED BY GISY OR THE APPROVED CONTRACTOR. REPRODUCTION IN WHOLE OR IN PART FOR ANY PURPOSE OTHER THAN WORK PERFORMED BY GISY OR THE APPROVED CONTRACTOR IS FORBIDDEN EXCEPT BY EXPRESS WRITTEN PERMISSION OF GISY. IT IS TO BE SAFEGUARDED AGAINST BOTH DELIBERATE AND INADVERTENT DISCLOSURE TO ANY THIRD PARTY.


TERREBONNE PARISH CONSOLIDATED GOVERNMENT
SOUTH WASTEWATER TREATMENT PLANT
LEVEE REHABILITATION AT CELL 1 (HURRICANE IDA)

LEVEE REHAB PROPOSED SECTIONS

Project number	39130-1423
Date	OCTOBER 2023
Designed by	KDK
Drawn by	MAC, MJC
Checked by	JPC
Checked by	KDK
Plot Date	October 4, 2023

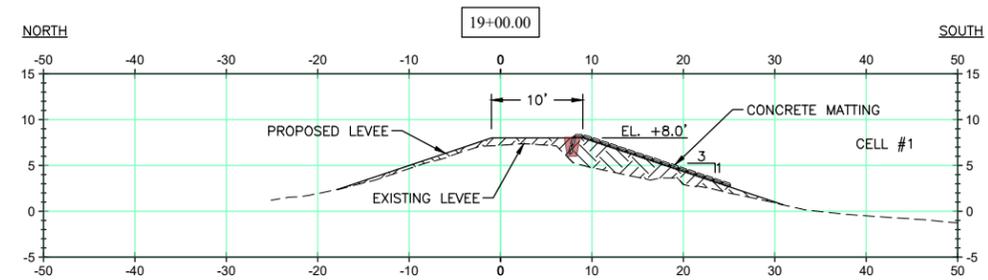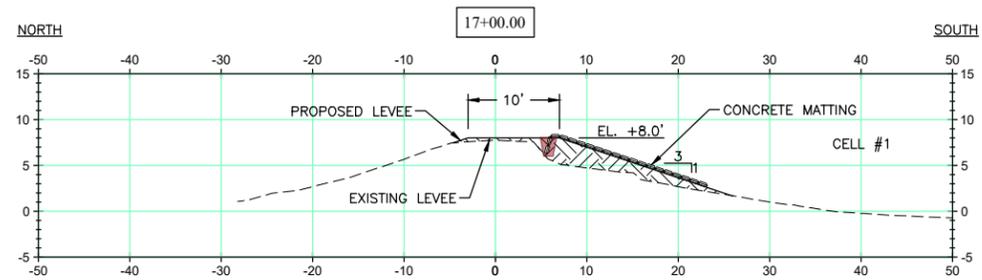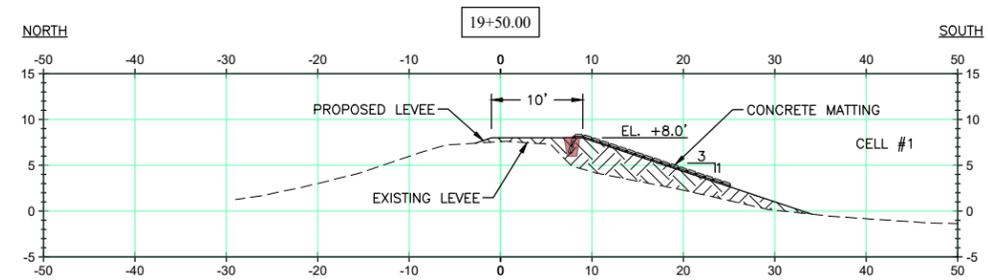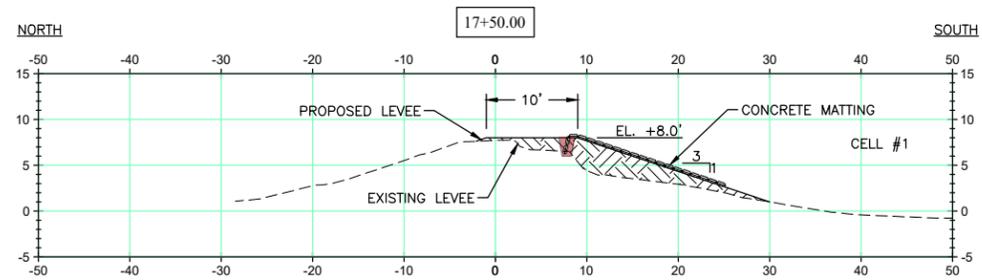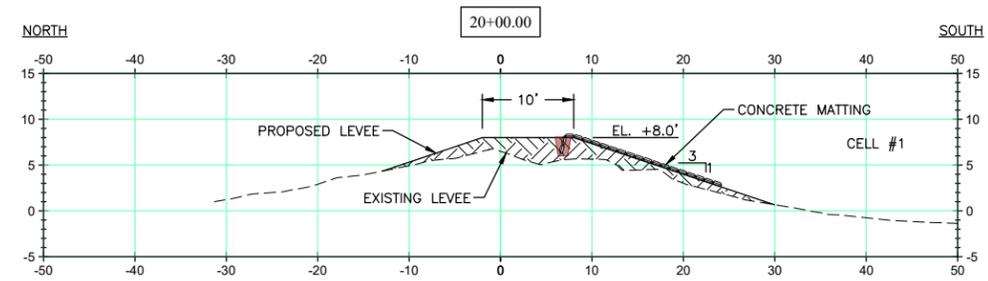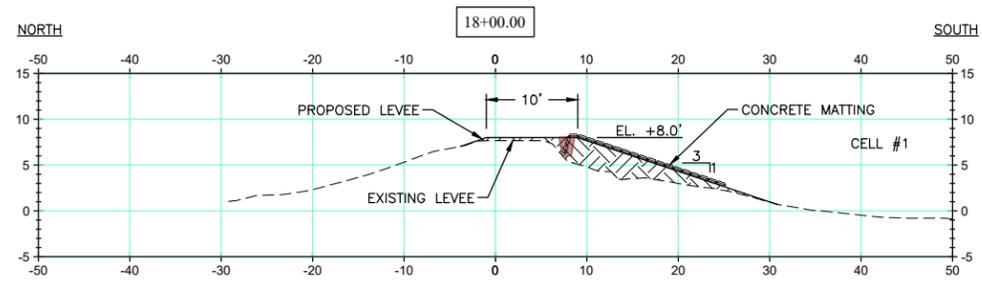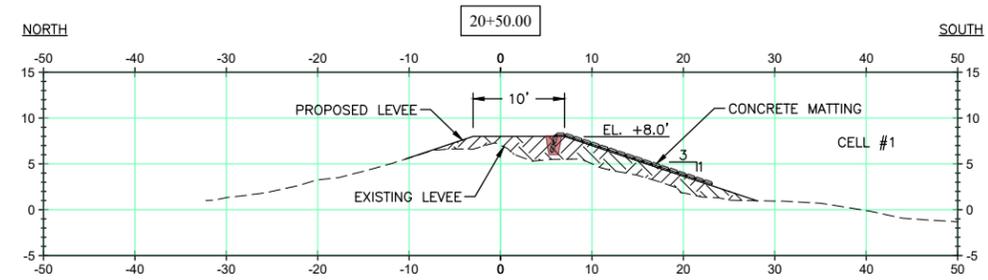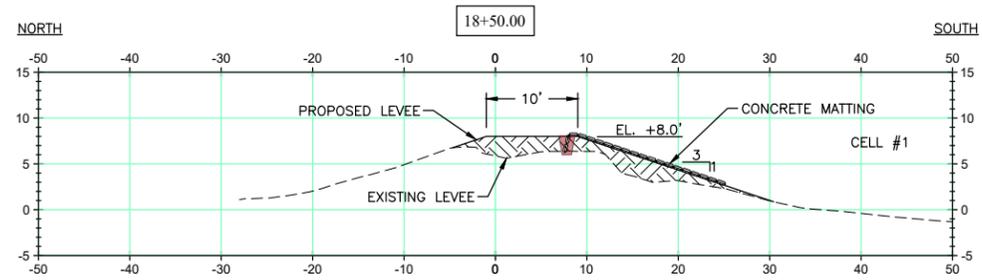

LEGEND
[Hatched Pattern] - PROPOSED LEVEE FILL

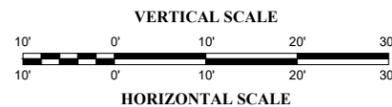

I:\Department - 39\GISY\TPCC - Terrebonne Parish\423 - South Treatment Plant\400 Execution\400 Drawings\441 DWG\LEVEE REHAB PROPOSED SECTIONS.dwg



ENGINEERING LLC

Coastal Design & Infrastructure
197 Elysian Drive
Houma, LA 70363
O: (985) 219-1000 | F: (985) 475-7014

ENGINEERING • PLANNING • ENVIRONMENTAL CONSULTING

REVISIONS

No.	Description	Date
0	ISSUE FOR BID	10/2023











THIS DRAWING HAS BEEN REDUCED TO ONE HALF SIZE

THIS DOCUMENT IS THE PROPERTY OF GRAND ISLE SHIP YARD ("GISY"). IT IS TO BE USED ONLY IN CONNECTION WITH WORK BEING PERFORMED BY GISY OR THE APPROVED CONTRACTOR. REPRODUCTION IN WHOLE OR IN PART FOR ANY PURPOSE OTHER THAN WORK PERFORMED BY GISY OR THE APPROVED CONTRACTOR IS FORBIDDEN EXCEPT BY EXPRESS WRITTEN PERMISSION OF GISY. IT IS TO BE SAFEGUARDED AGAINST BOTH DELIBERATE AND INADVERTENT DISCLOSURE TO ANY THIRD PARTY.


TERREBONNE PARISH CONSOLIDATED GOVERNMENT
SOUTH WASTEWATER TREATMENT PLANT
LEVEE REHABILITATION AT CELL 1
(HURRICANE IDA)

LEVEE REHAB PROPOSED SECTIONS

Project number	39130-1423
Date	OCTOBER 2023
Designed by	KDK
Drawn by	MAC, MJC
Checked by	JPC
Checked by	KDK
Plot Date	October 4, 2023

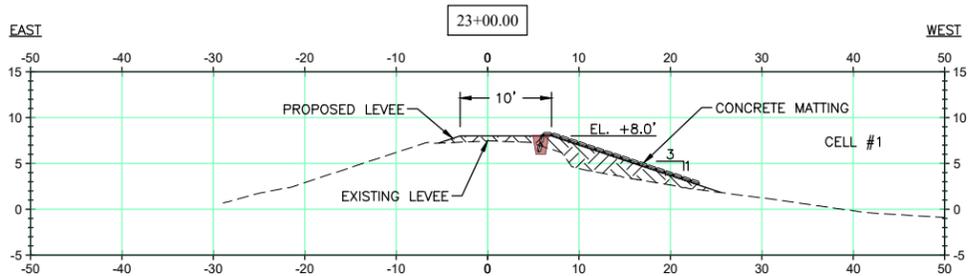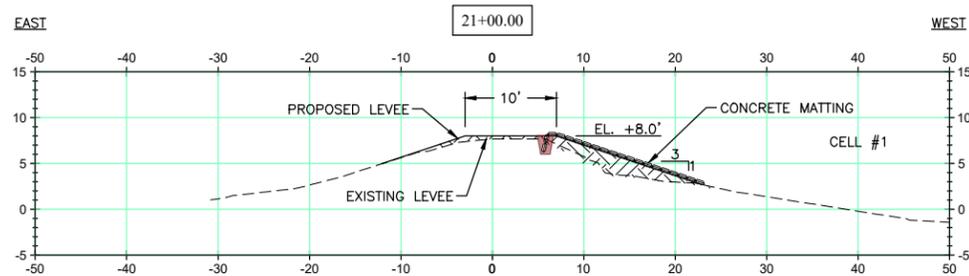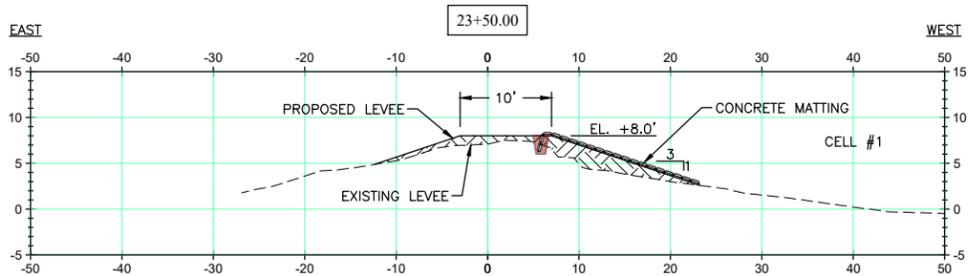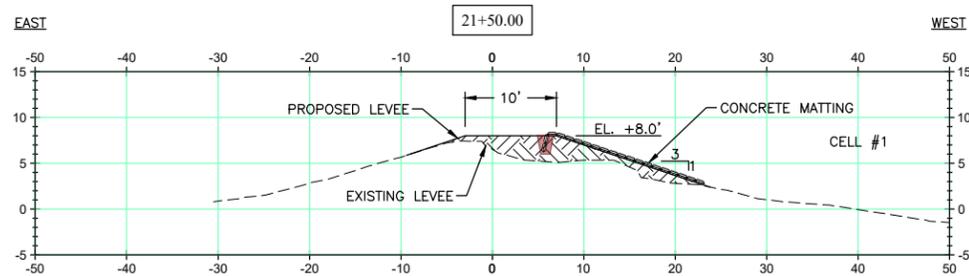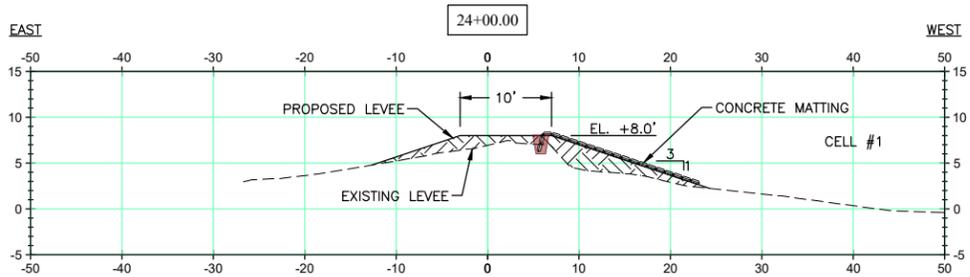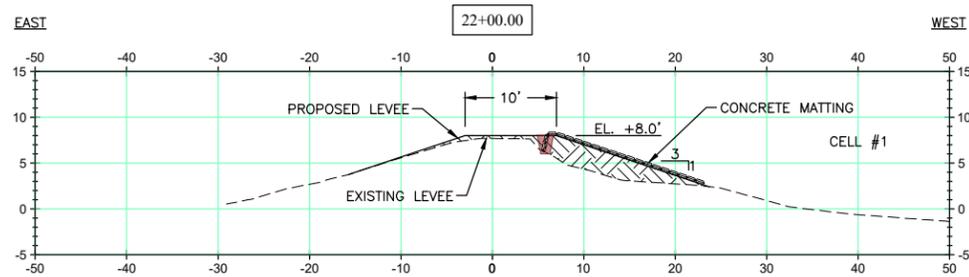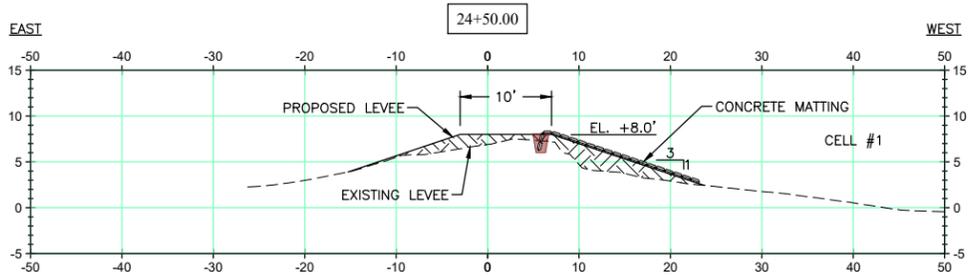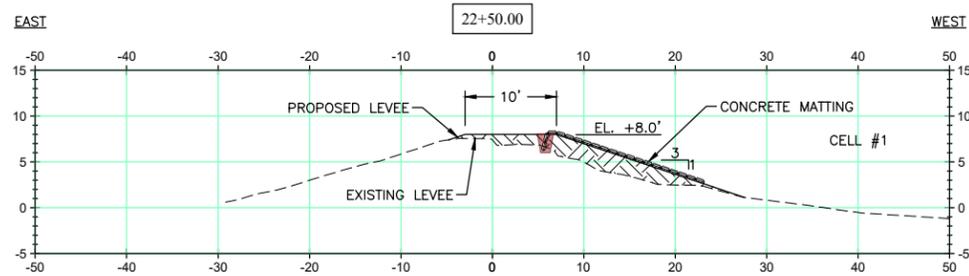

LEGEND
 - PROPOSED LEVEE FILL

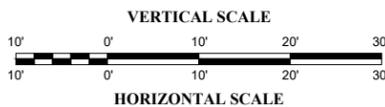

I:\Department - 39\GISY\TPCS - Terrebonne Parish\423 - South Treatment Plant\400 Execution\460 Drawings\461 DWG\LEVEE REHAB PROPOSED SECTIONS.dwg



ENGINEERING LLC

Coastal Design & Infrastructure
197 Elysian Drive
Houma, LA 70363
O: (985) 219-1000 | F: (985) 475-7014

ENGINEERING • PLANNING • ENVIRONMENTAL CONSULTING

REVISIONS

No.	Description	Date
0	ISSUE FOR BID	10/2023











THIS DRAWING HAS BEEN REDUCED TO ONE HALF SIZE

THIS DOCUMENT IS THE PROPERTY OF GRAND ISLE SHIP YARD ("GISY"). IT IS TO BE USED ONLY IN CONNECTION WITH WORK BEING PERFORMED BY GISY OR THE APPROVED CONTRACTOR. REPRODUCTION IN WHOLE OR IN PART FOR ANY PURPOSE OTHER THAN WORK PERFORMED BY GISY OR THE APPROVED CONTRACTOR IS FORBIDDEN EXCEPT BY EXPRESS WRITTEN PERMISSION OF GISY. IT IS TO BE SAFEGUARDED AGAINST BOTH DELIBERATE AND INADVERTENT DISCLOSURE TO ANY THIRD PARTY.


TERREBONNE PARISH CONSOLIDATED GOVERNMENT
SOUTH WASTEWATER TREATMENT PLANT
LEVEE REHABILITATION AT CELL 1
(HURRICANE IDA)

LEVEE REHAB PROPOSED SECTIONS

Project number	39130-1423
Date	OCTOBER 2023
Designed by	KDK
Drawn by	MAC, MJC
Checked by	JPC
Checked by	KDK
Plot Date	October 4, 2023

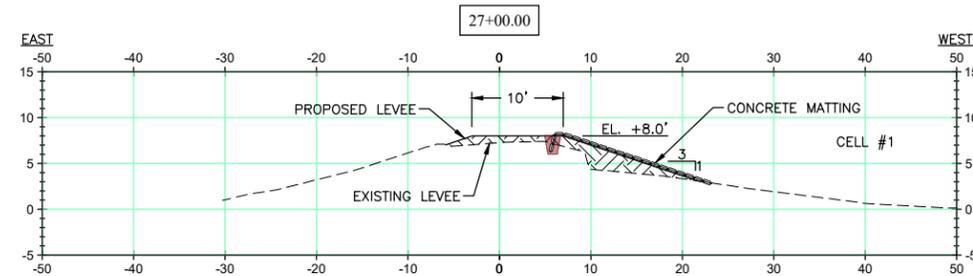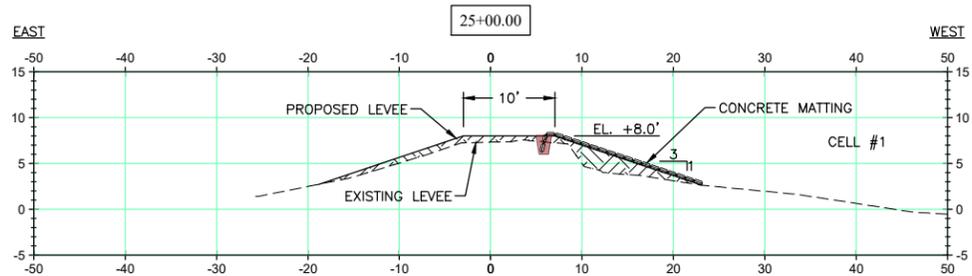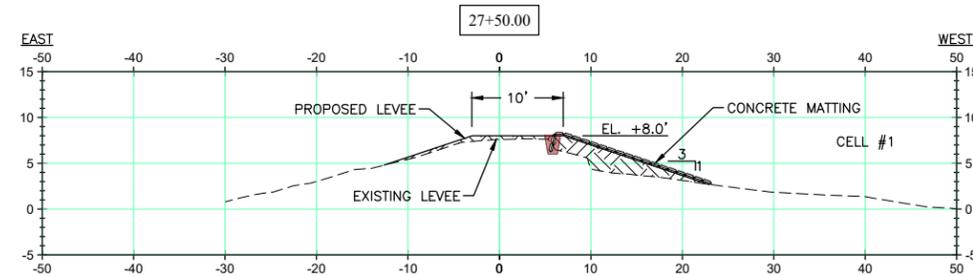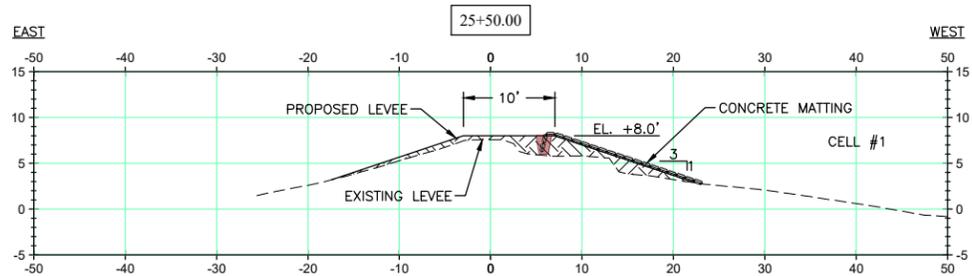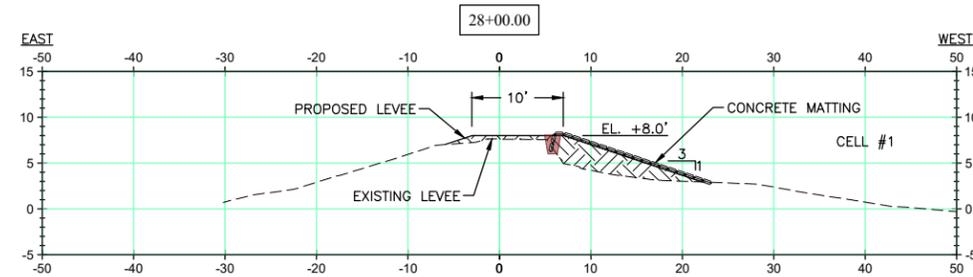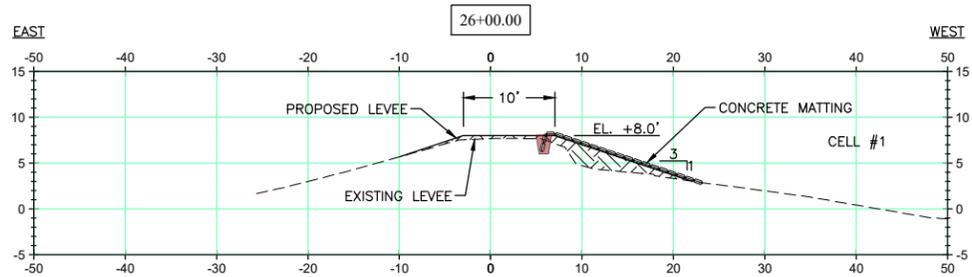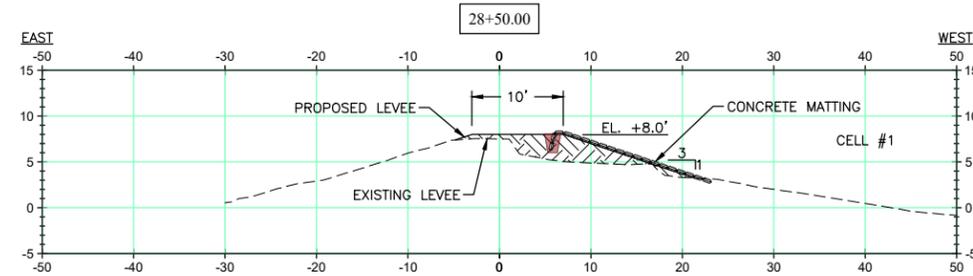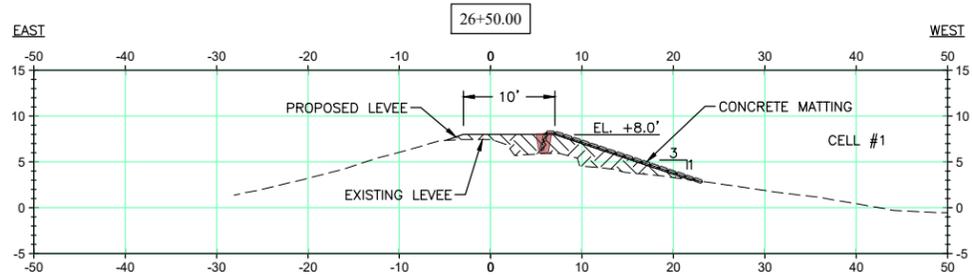

LEGEND
[Hatched symbol] - PROPOSED LEVEE FILL

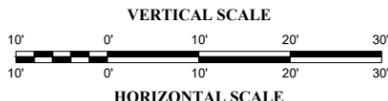



ENGINEERING LLC

Coastal Design & Infrastructure
 197 Elysian Drive
 Houma, LA 70363
 O: (985) 219-1000 | F: (985) 475-7014

ENGINEERING • PLANNING • ENVIRONMENTAL CONSULTING

REVISIONS

No.	Description	Date
0	ISSUE FOR BID	10/2023











THIS DRAWING HAS BEEN REDUCED TO ONE HALF SIZE

THIS DOCUMENT IS THE PROPERTY OF GRAND ISLE SHIP YARD ("GISY"). IT IS TO BE USED ONLY IN CONNECTION WITH WORK BEING PERFORMED BY GISY OR THE APPROVED CONTRACTOR. REPRODUCTION IN WHOLE OR IN PART FOR ANY PURPOSE OTHER THAN WORK PERFORMED BY GISY OR THE APPROVED CONTRACTOR IS FORBIDDEN EXCEPT BY EXPRESS WRITTEN PERMISSION OF GISY. IT IS TO BE SAFEGUARDED AGAINST BOTH DELIBERATE AND INADVERTENT DISCLOSURE TO ANY THIRD PARTY.


TERREBONNE PARISH CONSOLIDATED GOVERNMENT
 SOUTH WASTEWATER TREATMENT PLANT
 LEVEE REHABILITATION AT CELL 1
 (HURRICANE IDA)

LEVEE REHAB PROPOSED SECTIONS

Project number	39130-1423
Date	OCTOBER 2023
Designed by	KDK
Drawn by	MAC, MJC
Checked by	JPC
Checked by	KDK
Plot Date	October 4, 2023

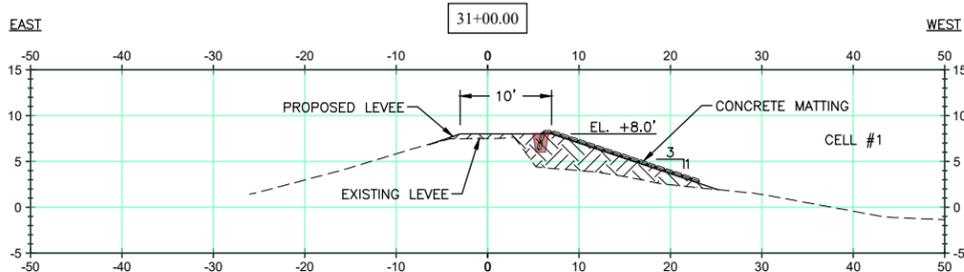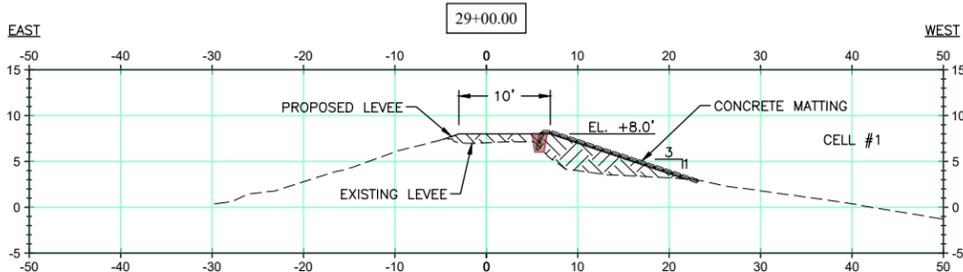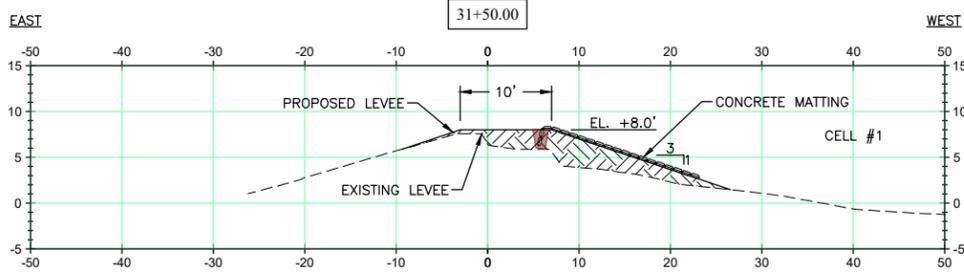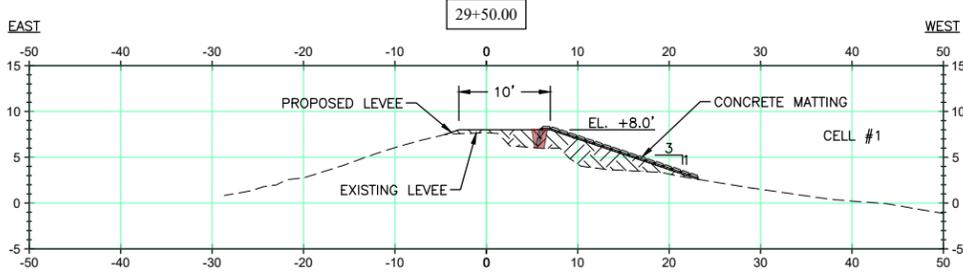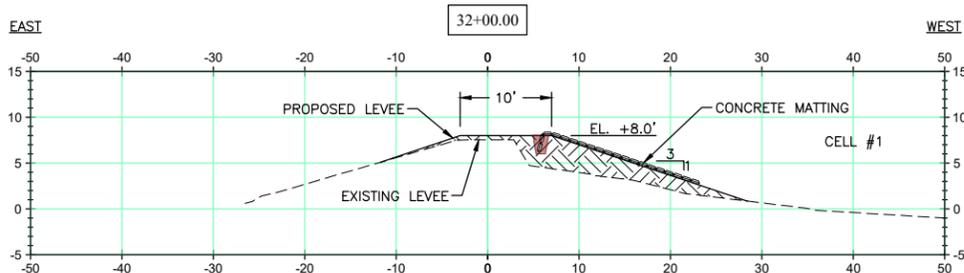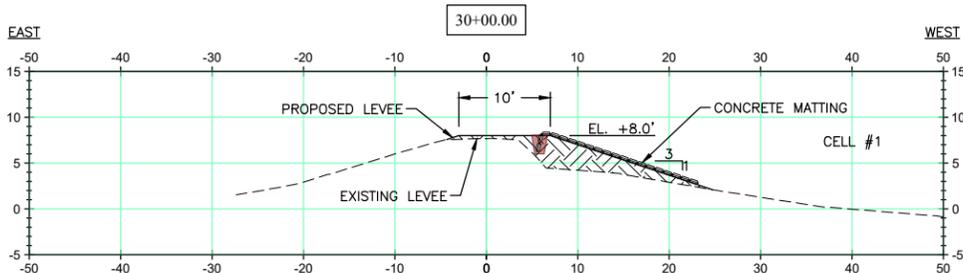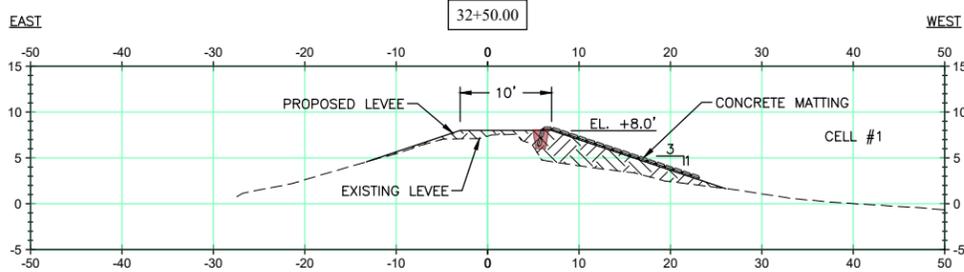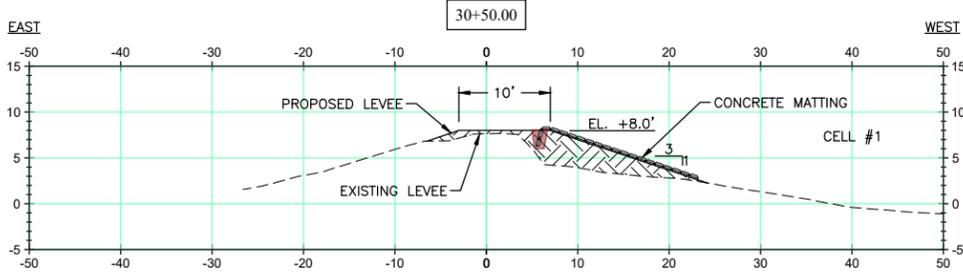

LEGEND
 - PROPOSED LEVEE FILL

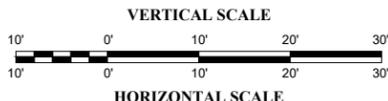



ENGINEERING LLC

Coastal Design & Infrastructure
 197 Elysian Drive
 Houma, LA 70363
 O: (985) 219-1000 | F: (985) 475-7014

ENGINEERING • PLANNING • ENVIRONMENTAL CONSULTING

REVISIONS

No.	Description	Date
0	ISSUE FOR BID	10/2023











THIS DRAWING HAS BEEN REDUCED TO ONE HALF SIZE

THIS DOCUMENT IS THE PROPERTY OF GRAND ISLE SHIP YARD ("GISY"). IT IS TO BE USED ONLY IN CONNECTION WITH WORK BEING PERFORMED BY GISY OR THE APPROVED CONTRACTOR. REPRODUCTION IN WHOLE OR IN PART FOR ANY PURPOSE OTHER THAN WORK PERFORMED BY GISY OR THE APPROVED CONTRACTOR IS FORBIDDEN EXCEPT BY EXPRESS WRITTEN PERMISSION OF GISY. IT IS TO BE SAFEGUARDED AGAINST BOTH DELIBERATE AND INADVERTENT DISCLOSURE TO ANY THIRD PARTY.


TERREBONNE PARISH CONSOLIDATED GOVERNMENT
 SOUTH WASTEWATER TREATMENT PLANT
 LEVEE REHABILITATION AT CELL 1
 (HURRICANE IDA)

LEVEE REHAB PROPOSED SECTIONS

Project number	39130-1423
Date	OCTOBER 2023
Designed by	KDK
Drawn by	MAC, MJC
Checked by	JPC
Checked by	KDK
Plot Date	October 4, 2023

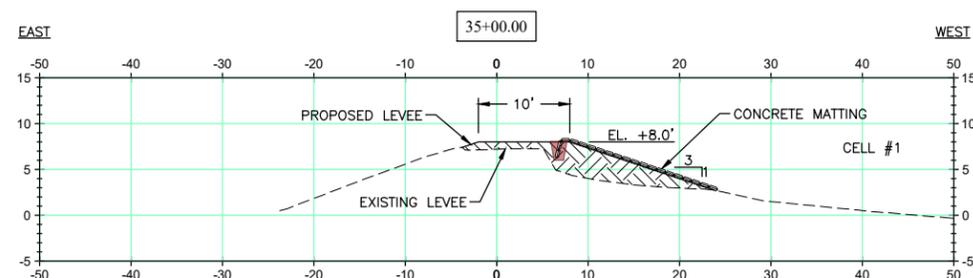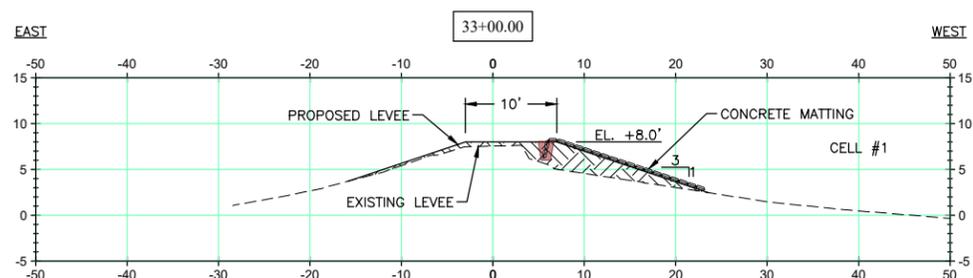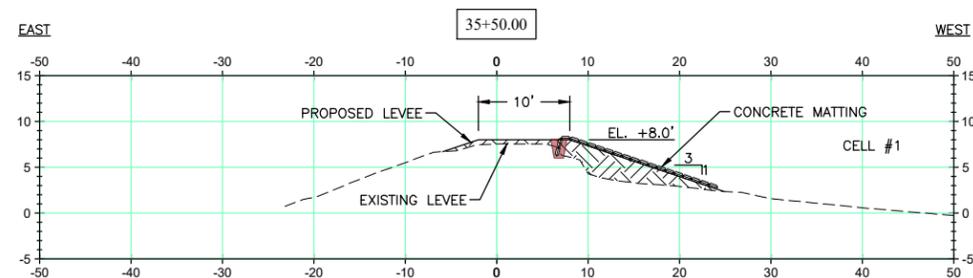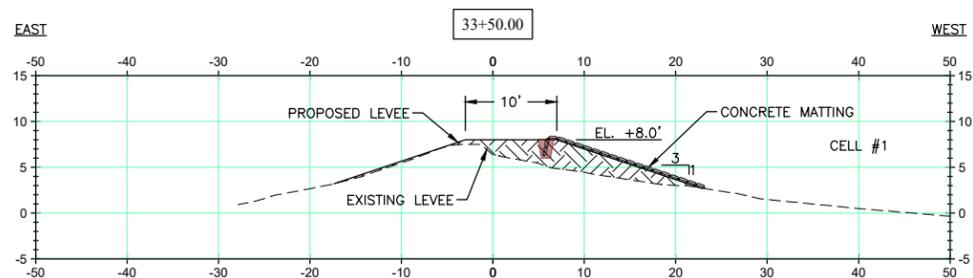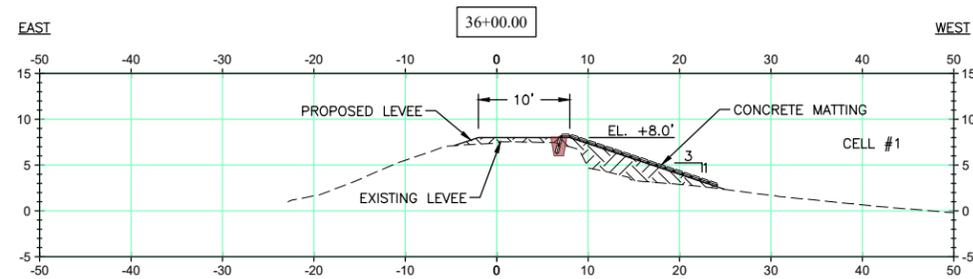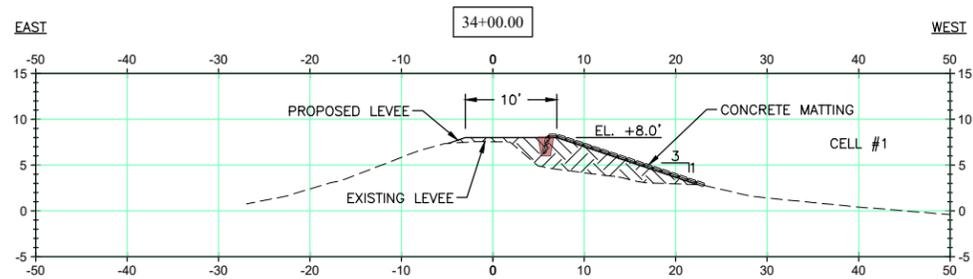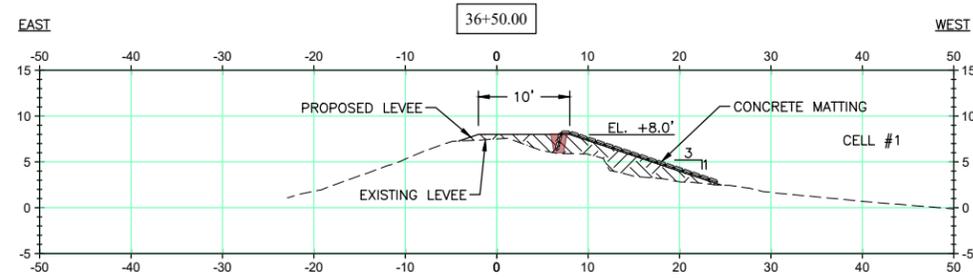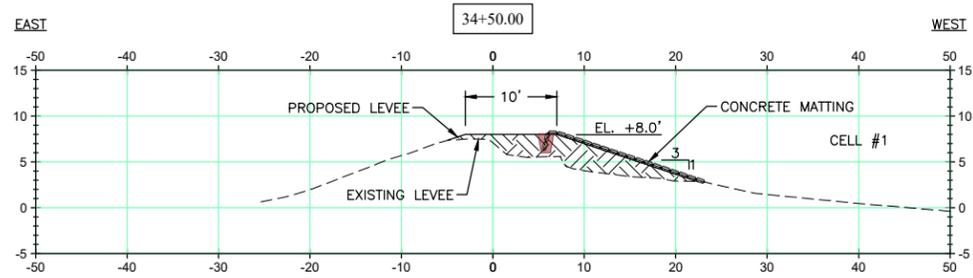

LEGEND
 - PROPOSED LEVEE FILL

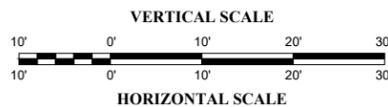



ENGINEERING LLC

Coastal Design & Infrastructure
197 Elysian Drive
Houma, LA 70363
O: (985) 219-1000 | F: (985) 475-7014

ENGINEERING • PLANNING • ENVIRONMENTAL CONSULTING

REVISIONS

No.	Description	Date
0	ISSUE FOR BID	10/2023











THIS DRAWING HAS BEEN REDUCED TO ONE HALF SIZE

THIS DOCUMENT IS THE PROPERTY OF GRAND ISLE SHIP YARD ("GISY"). IT IS TO BE USED ONLY IN CONNECTION WITH WORK BEING PERFORMED BY GISY OR THE APPROVED CONTRACTOR. REPRODUCTION IN WHOLE OR IN PART FOR ANY PURPOSE OTHER THAN WORK PERFORMED BY GISY OR THE APPROVED CONTRACTOR IS FORBIDDEN EXCEPT BY EXPRESS WRITTEN PERMISSION OF GISY. IT IS TO BE SAFEGUARDED AGAINST BOTH DELIBERATE AND INADVERTENT DISCLOSURE TO ANY THIRD PARTY.


TERREBONNE PARISH CONSOLIDATED GOVERNMENT
SOUTH WASTEWATER TREATMENT PLANT
LEVEE REHABILITATION AT CELL 1
(HURRICANE IDA)

LEVEE REHAB PROPOSED SECTIONS

Project number	39130-1423
Date	OCTOBER 2023
Designed by	KDK
Drawn by	MAC, MJC
Checked by	JPC
Checked by	KDK
Plot Date	October 4, 2023

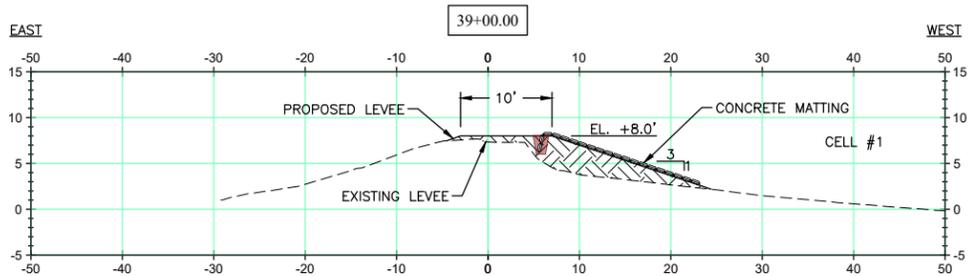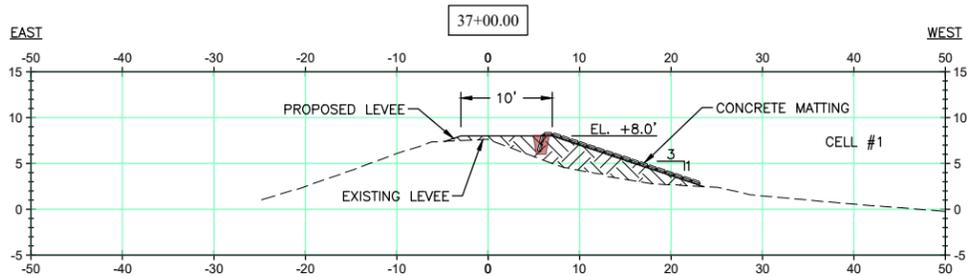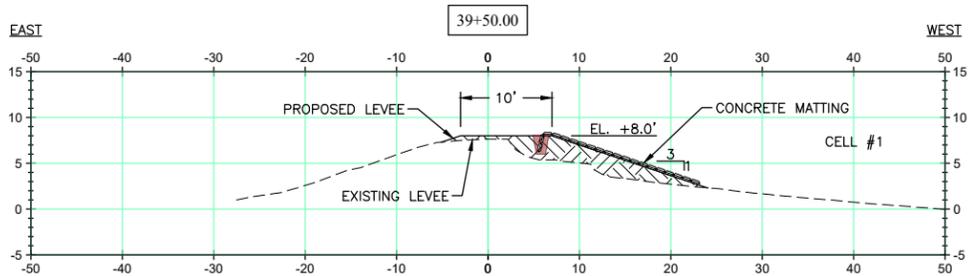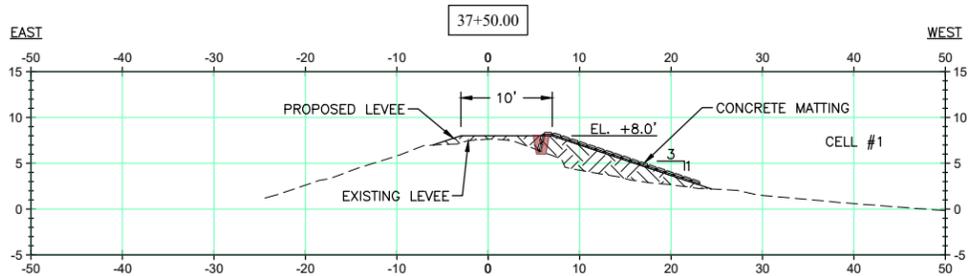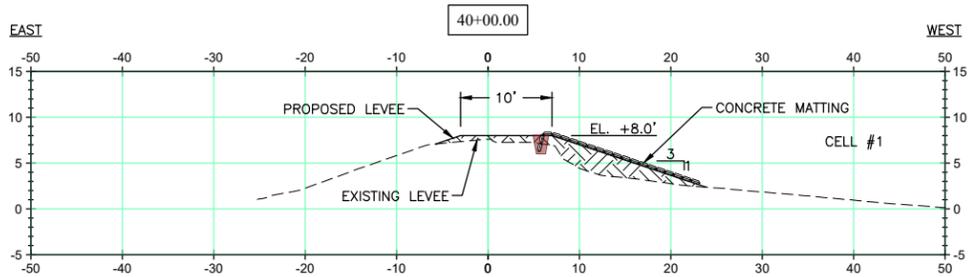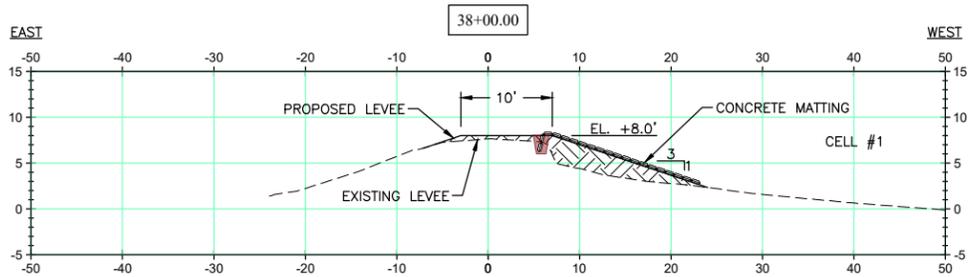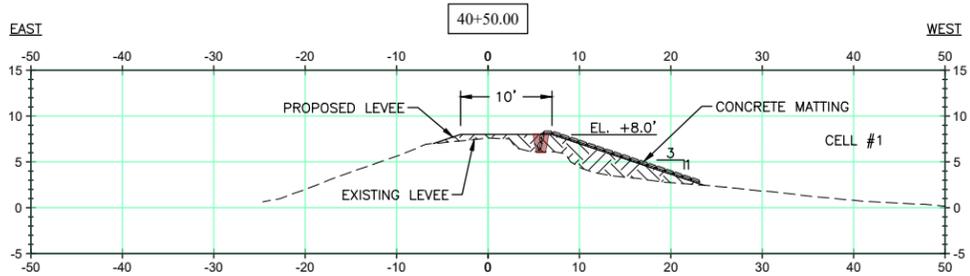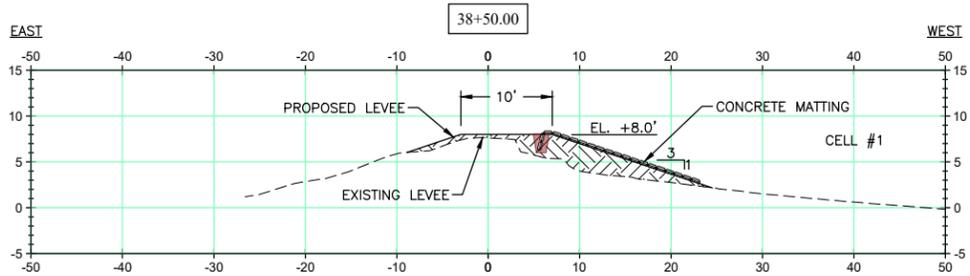

LEGEND
- PROPOSED LEVEE FILL

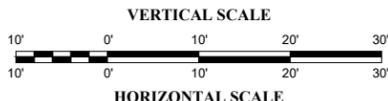

I:\Department - 39\GISY\TPCS - Terrebonne Parish\423_South Treatment Plant\400_Execution\400_Drawings\401_DWG\LEVEE_REHAB_PROPOSED_SECTIONS.dwg






ENGINEERING LLC

Coastal Design & Infrastructure
 197 Elysian Drive
 Houma, LA 70363
 O: (985) 219-1000 | F: (985) 475-7014


ENGINEERING • PLANNING • ENVIRONMENTAL CONSULTING

REVISIONS

No.	Description	Date
0	ISSUE FOR BID	10/2023

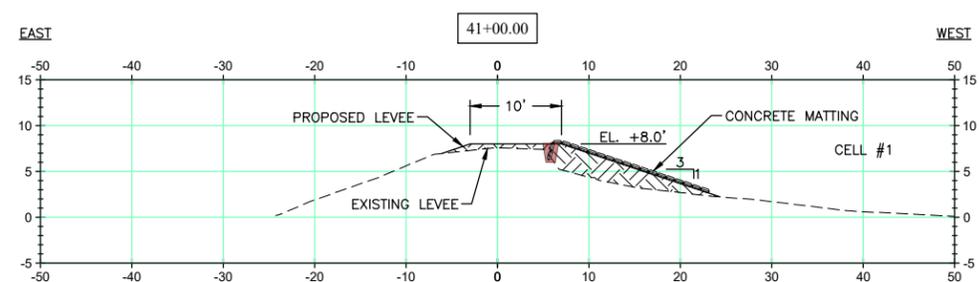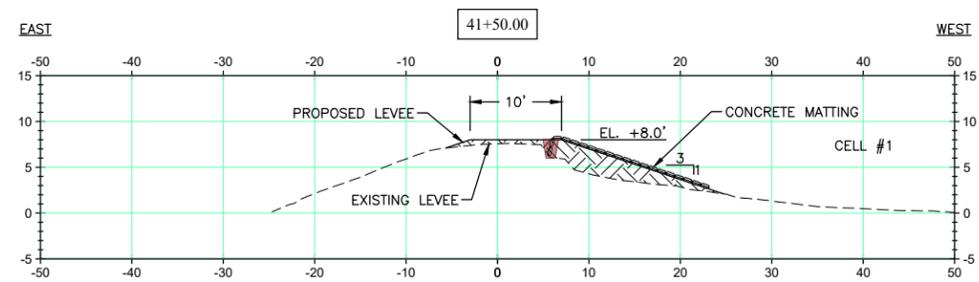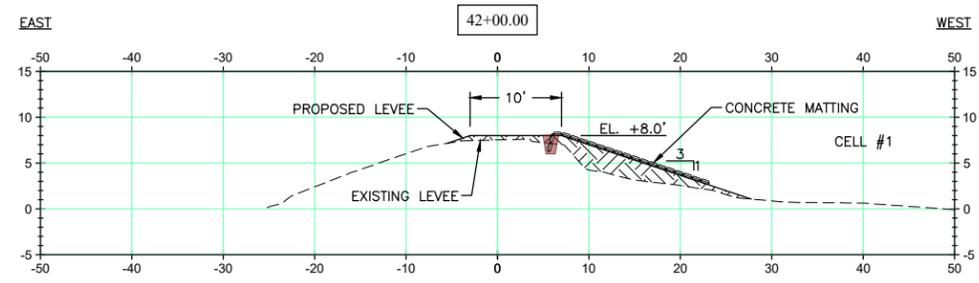

LEGEND
 - PROPOSED LEVEE FILL

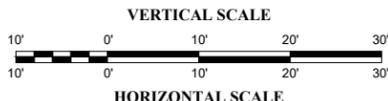

THIS DRAWING HAS BEEN REDUCED TO ONE HALF SIZE

THIS DOCUMENT IS THE PROPERTY OF GRAND ISLE SHIP YARD ("GISY"). IT IS TO BE USED ONLY IN CONNECTION WITH WORK BEING PERFORMED BY GISY OR THE APPROVED CONTRACTOR. REPRODUCTION IN WHOLE OR IN PART FOR ANY PURPOSE OTHER THAN WORK PERFORMED BY GISY OR THE APPROVED CONTRACTOR IS FORBIDDEN EXCEPT BY EXPRESS WRITTEN PERMISSION OF GISY. IT IS TO BE SAFEGUARDED AGAINST BOTH DELIBERATE AND INADVERTENT DISCLOSURE TO ANY THIRD PARTY.

TERREBONNE PARISH CONSOLIDATED GOVERNMENT
 SOUTH WASTEWATER TREATMENT PLANT
 LEVEE REHABILITATION AT CELL 1 (HURRICANE IDA)

LEVEE REHAB PROPOSED SECTIONS

Project number	39130-1423
Date	OCTOBER 2023
Designed by	KDK
Drawn by	MAC, MJC
Checked by	JPC
Checked by	KDK
Plot Date	October 4, 2023

